




Consultant
Address
Address
Address
Phone

[illegible]

Final
First Floor

Project Number	Project Number
Date	Issue Date
Drawn By	Author
Checked By	Check

Scale	$3/32" = 1'$
-------	--------------

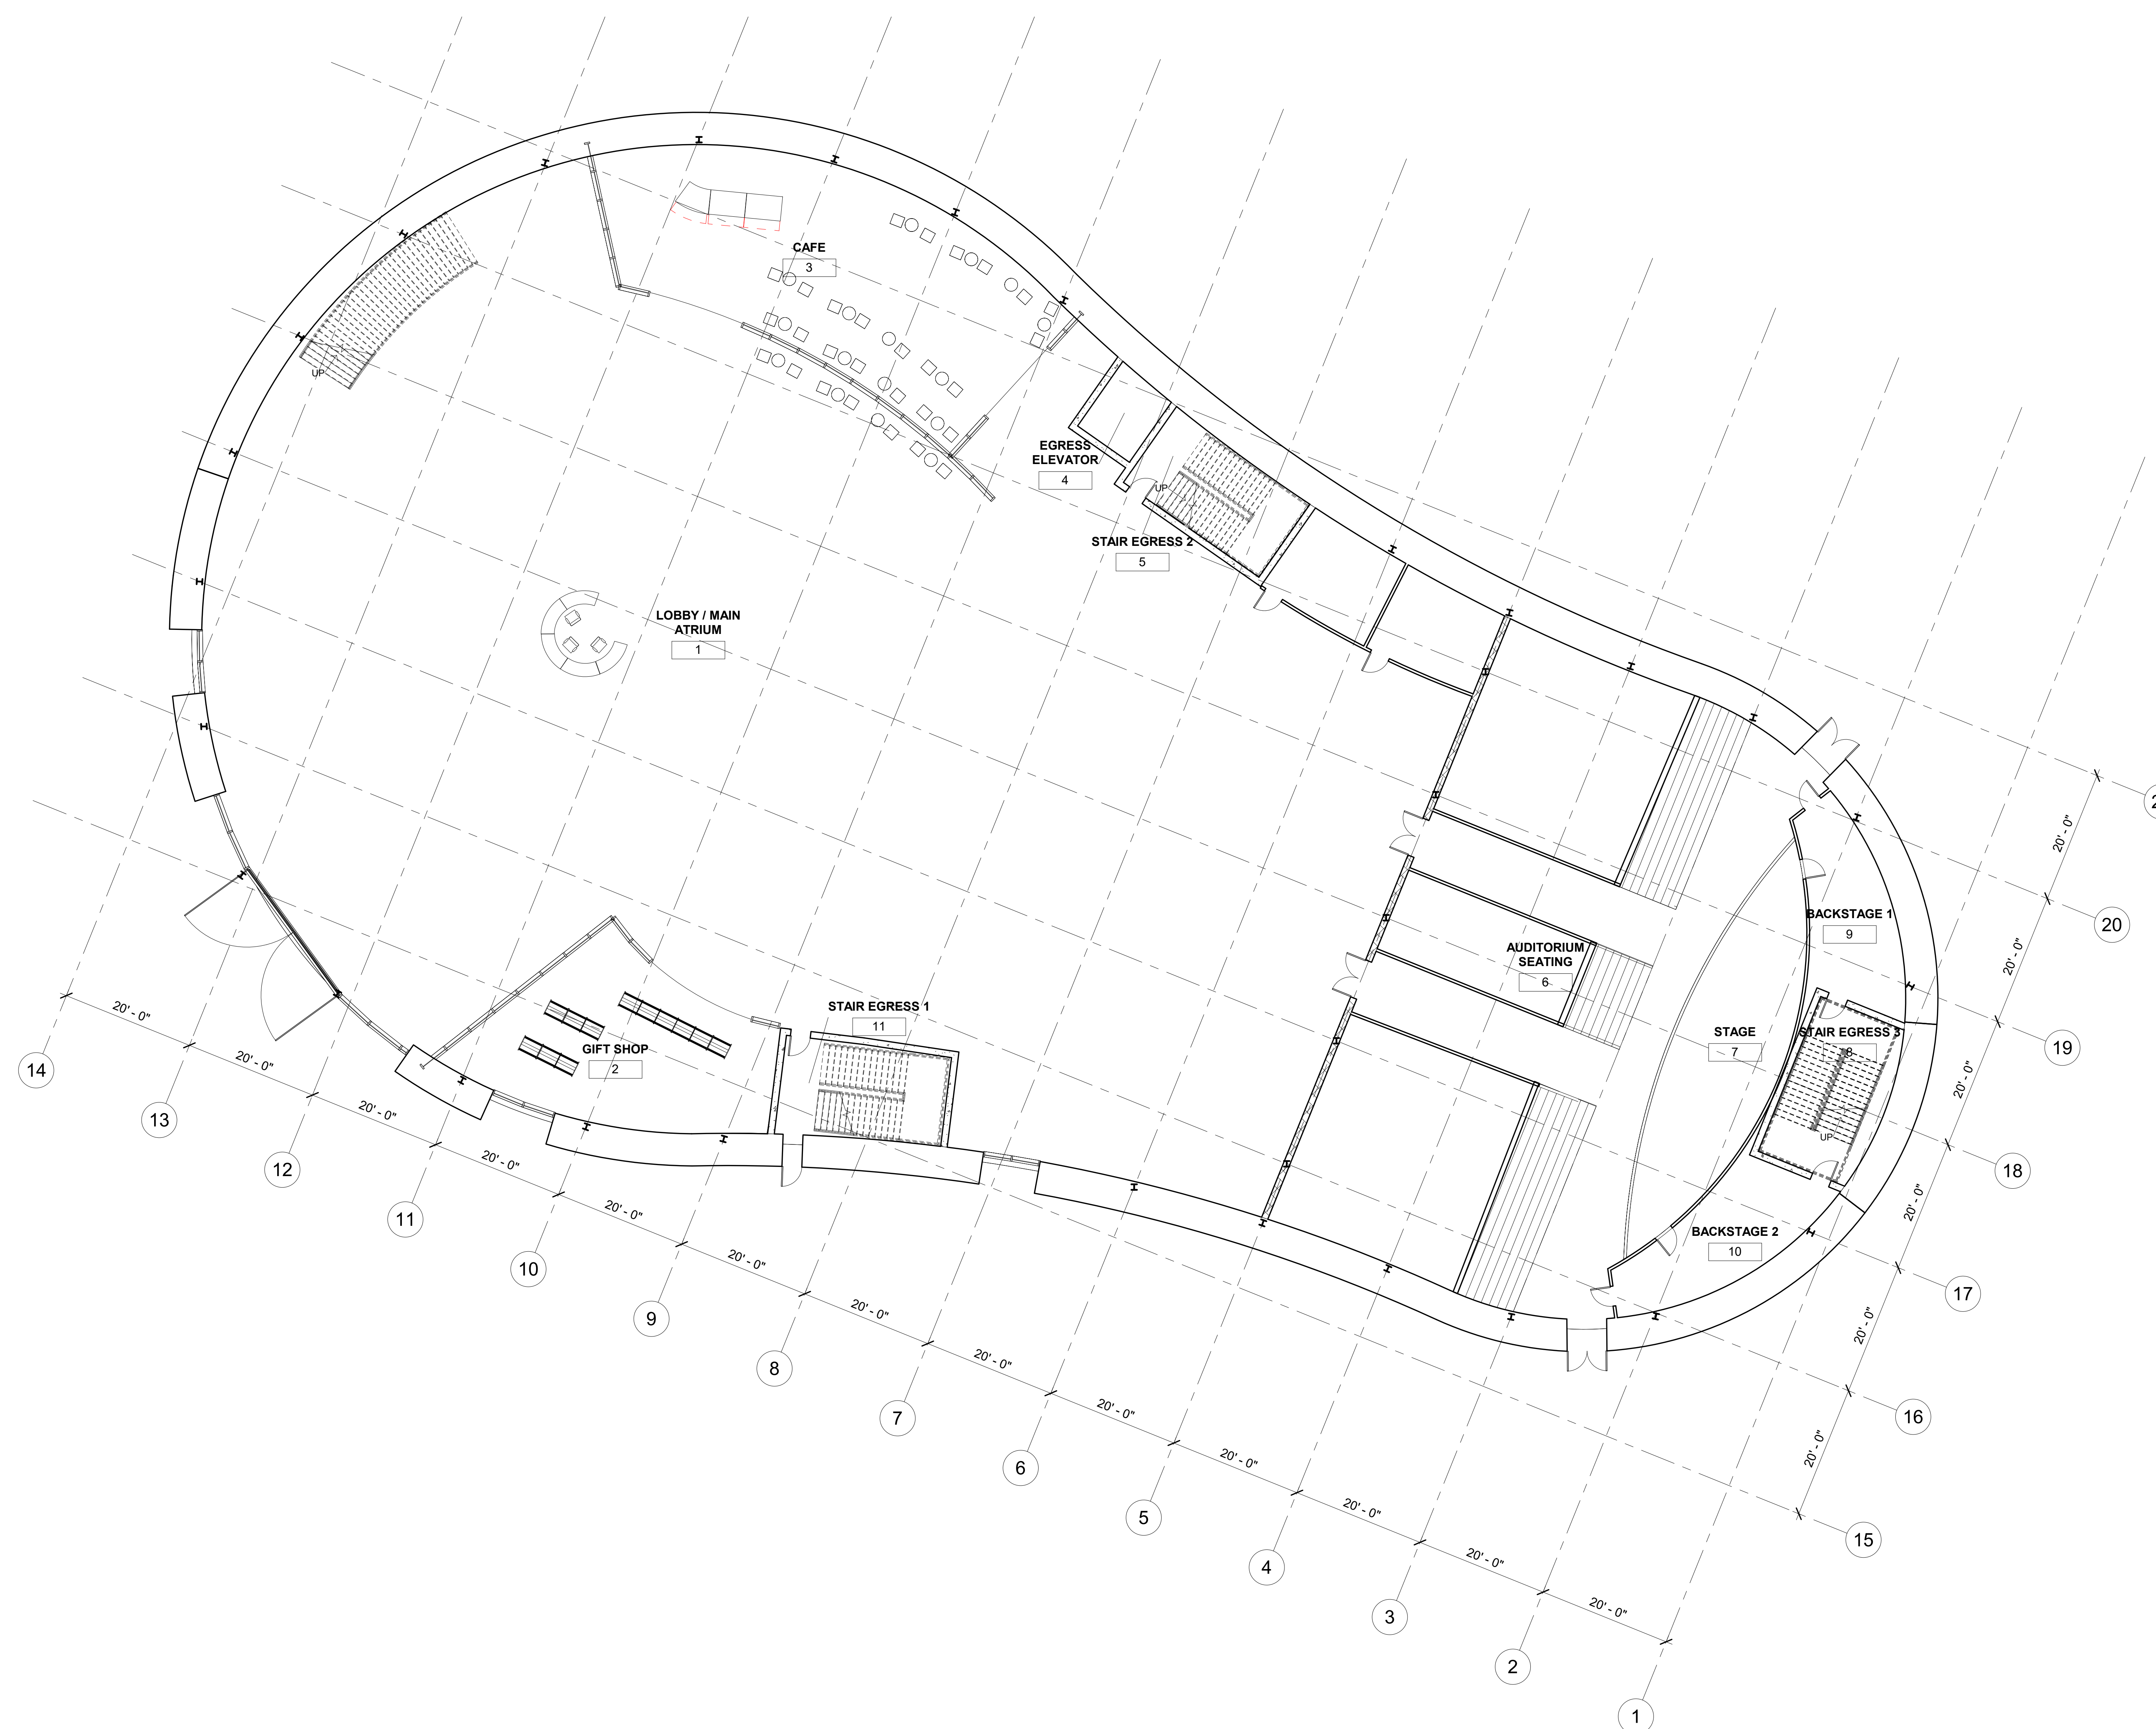

① Level 1
3/32" = 1'-0"




Consultant
Address
Address
Address
Phone

Group 8
Final
Second Floor

A102

Scale 3/32" = 1'-

11/1/2025 3:21:11 AM

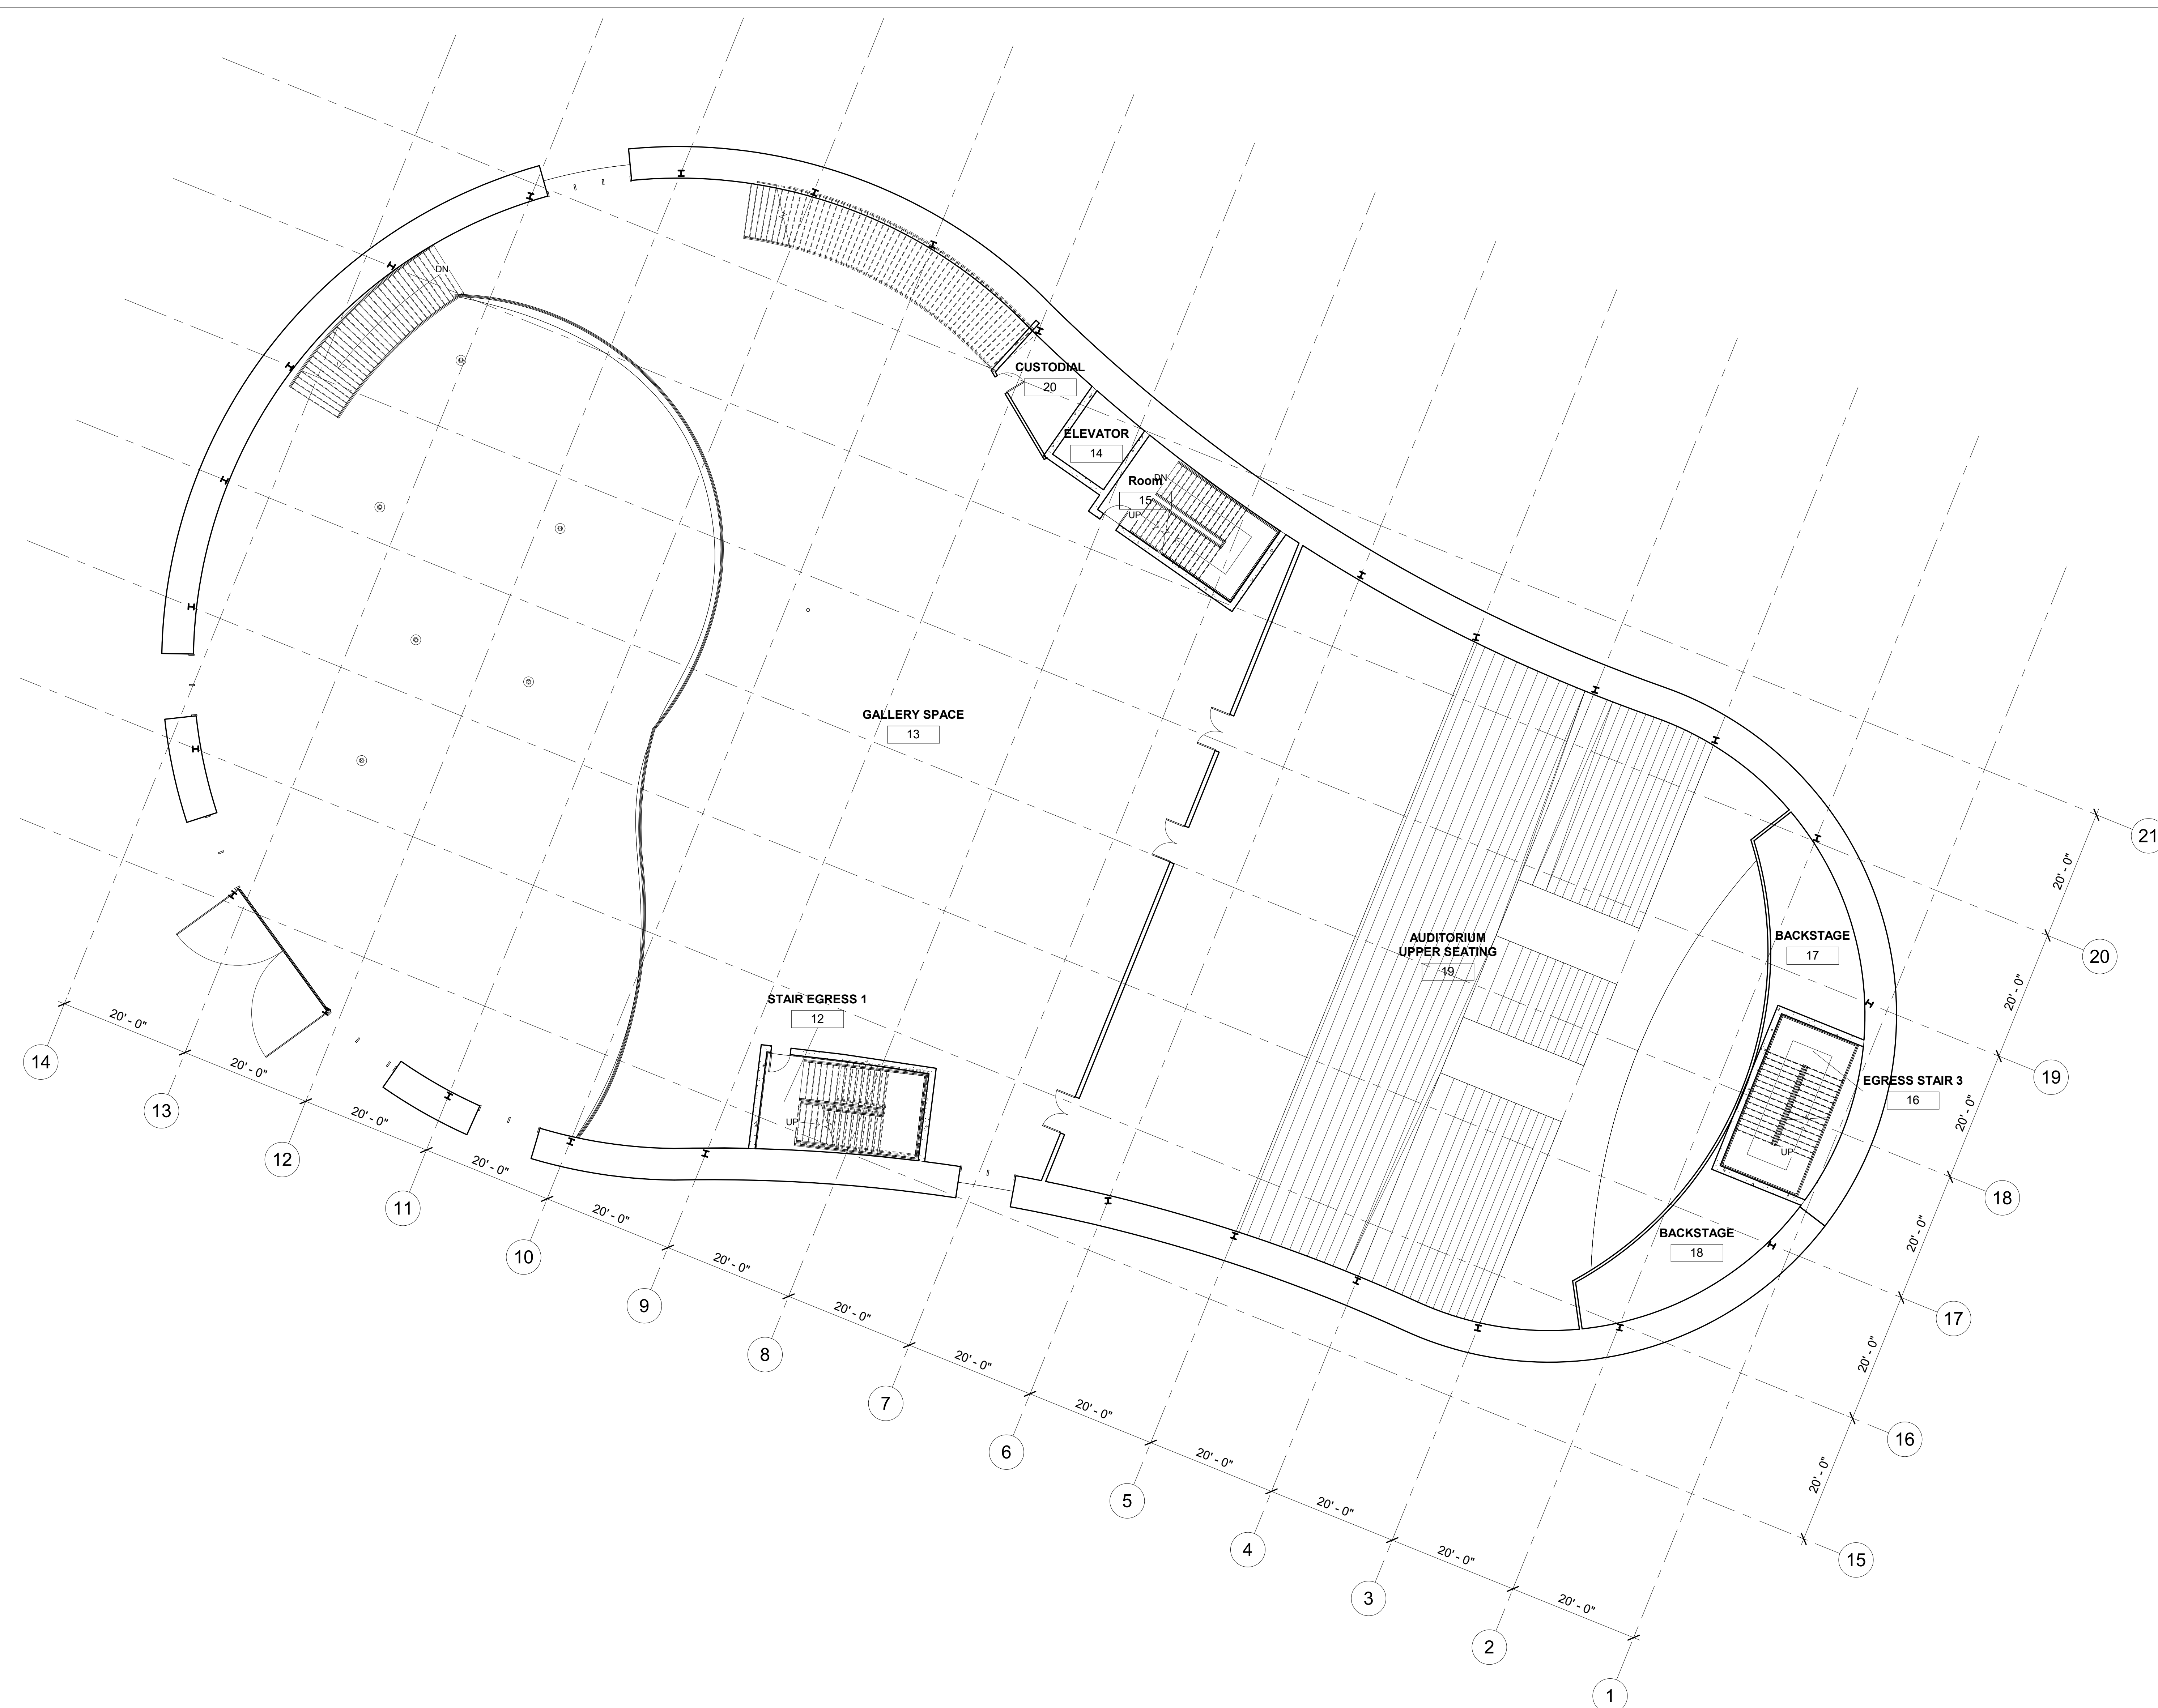

① Level 2
 $3/32" = 1'-0"$



Consultant
Address
Address
Address
Phone

[illegible]


Final Third Floor

Project Number	Project Number
Date	Issue Date
Drawn By	Author
Checked By	Checked

A103

Scale	$3/32" = 1'-0"$
-------	-----------------

2025-11-17 09:31:47 AM

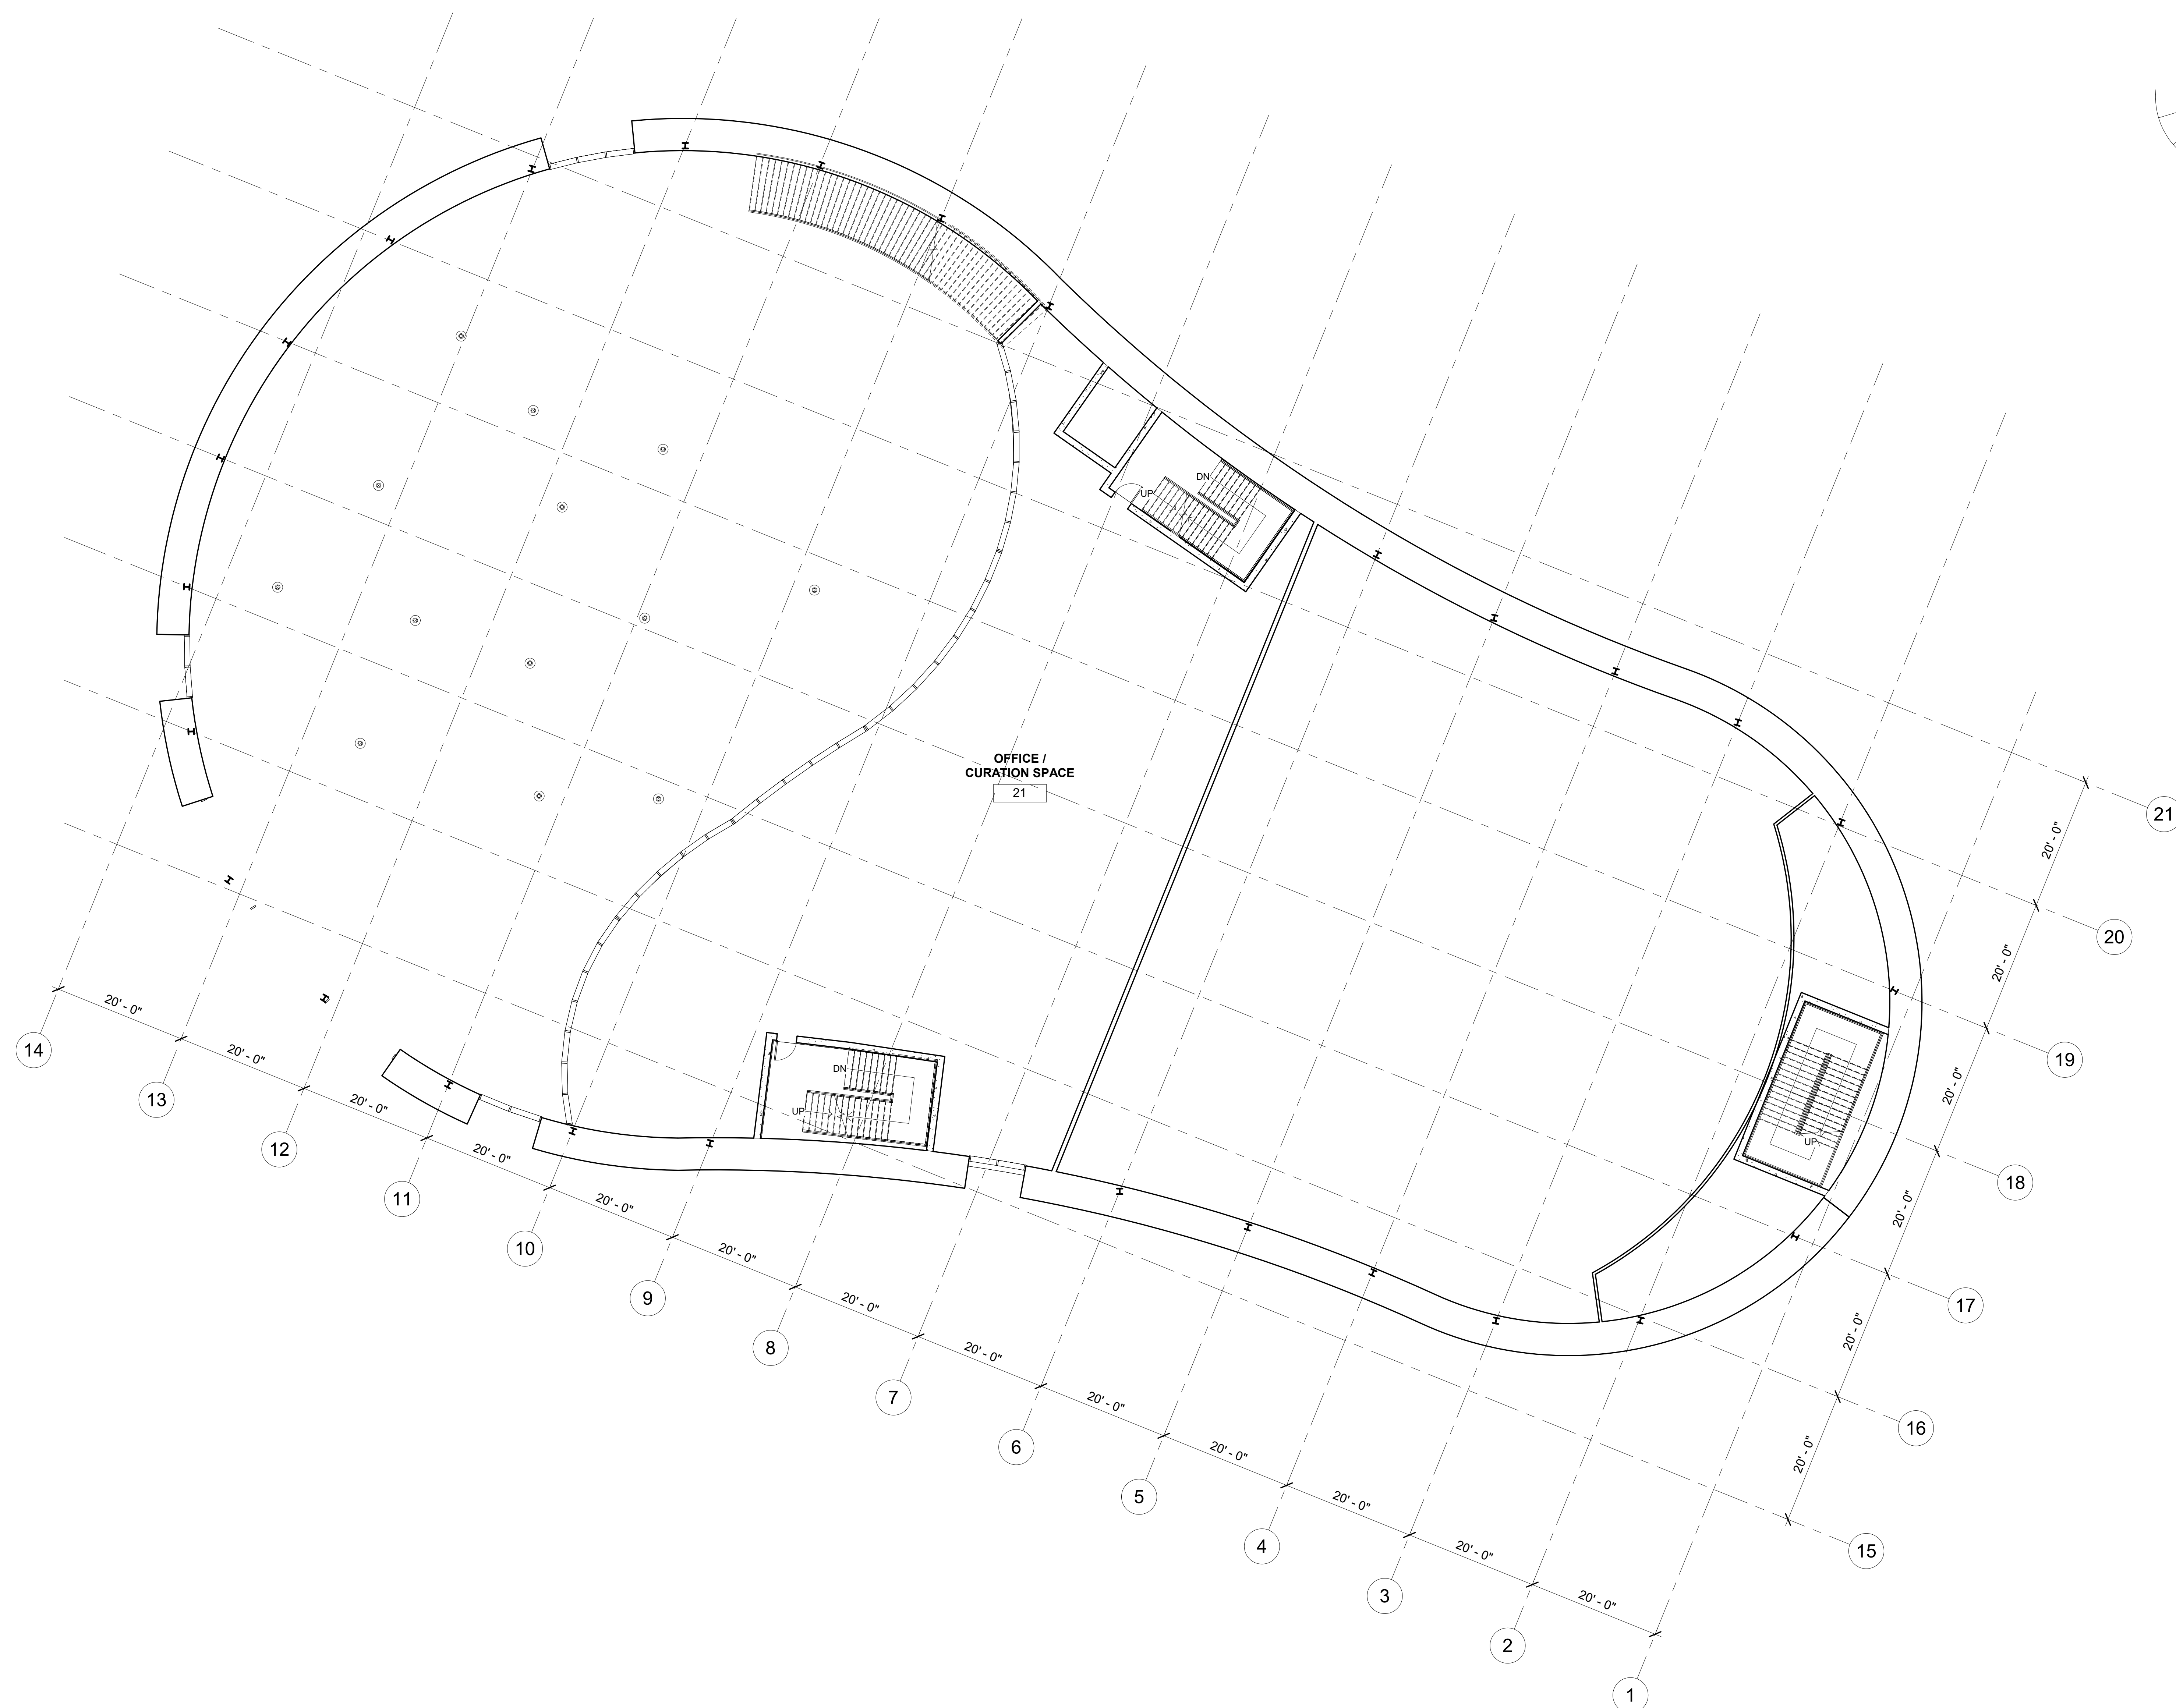

① Level 3
 $3/32" = 1'-0"$



Consultant
Address
Address
Address
Phone


[illegible]

Final

Fourth Floor

Project Number	Project Number
Date	Issue Date
Drawn By	Author
Checked By	Checker


Scale	3/32" = 1'-0"
-------	---------------

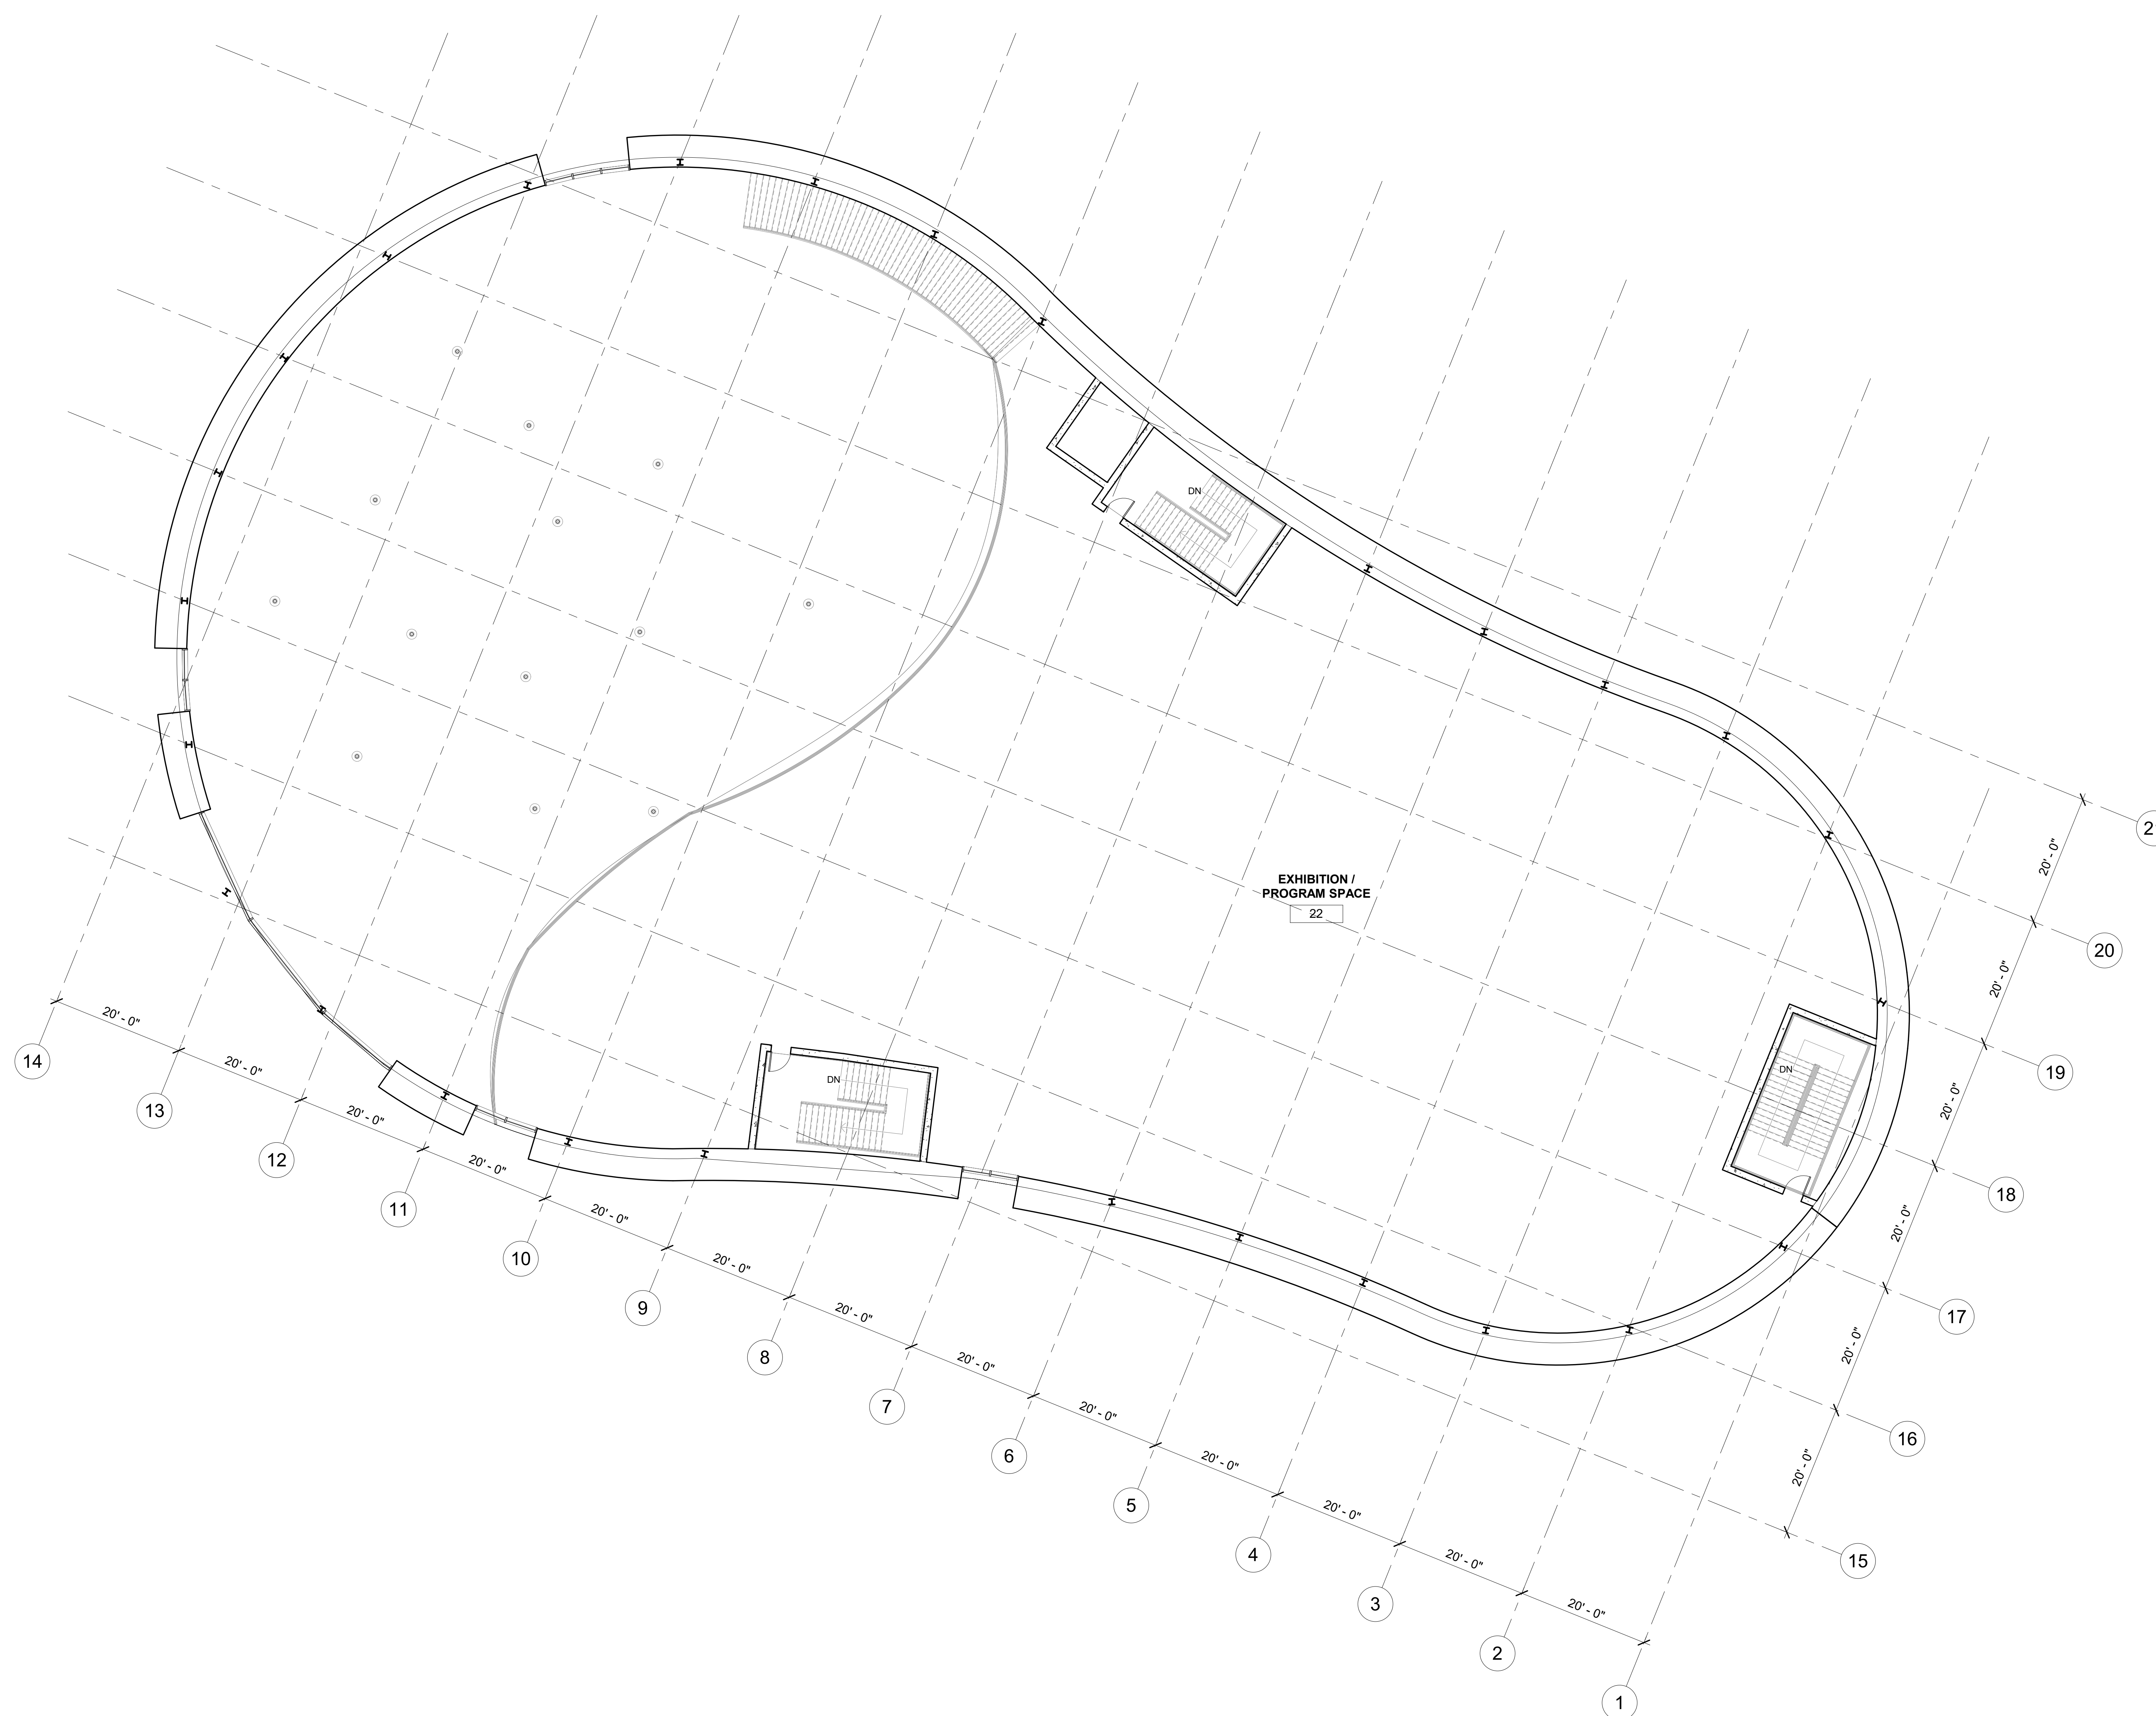

① Level 4
3/32" = 1'-0"



Consultant
Address
Address
Address
Phone

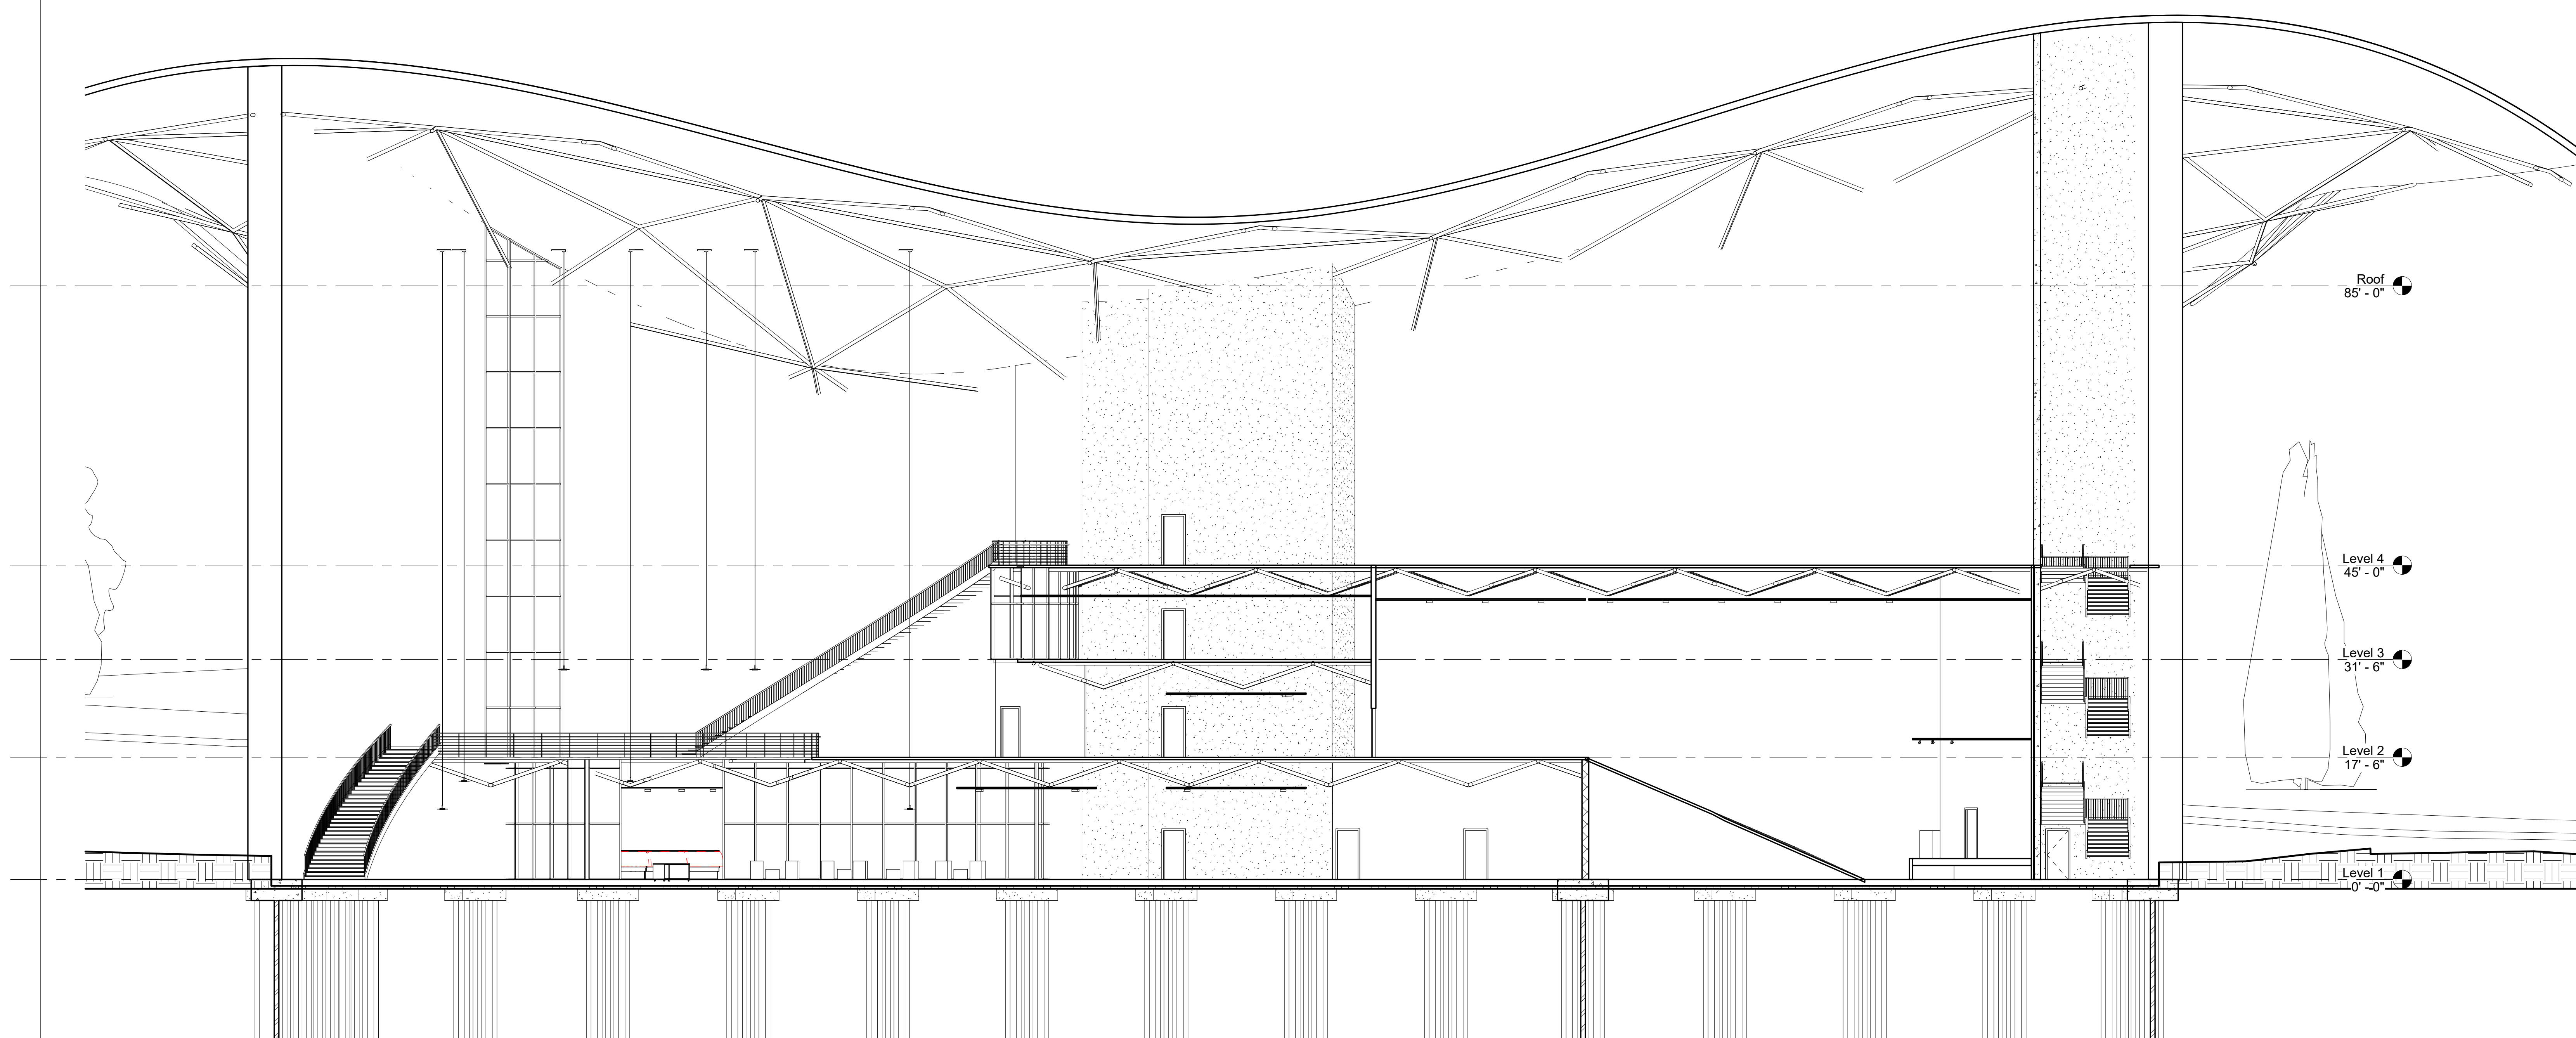

① Section 2
 $\frac{3}{32}'' = 1'-0''$

[illegible]

Section Cut 1

Project Number	Project Number
Date	Issue Date
Drawn By	Author
Checked By	Check

A105

Scale $3/32" = 1'$



www.autodesk.com/revit


Consultant
Address
Address
Address
Phone

Consultant
Address
Address
Address
Phone

Consultant
Address
Address
Address
Phone

Consultant
Address
Address
Address
Phone

Consultant
Address
Address
Address
Phone

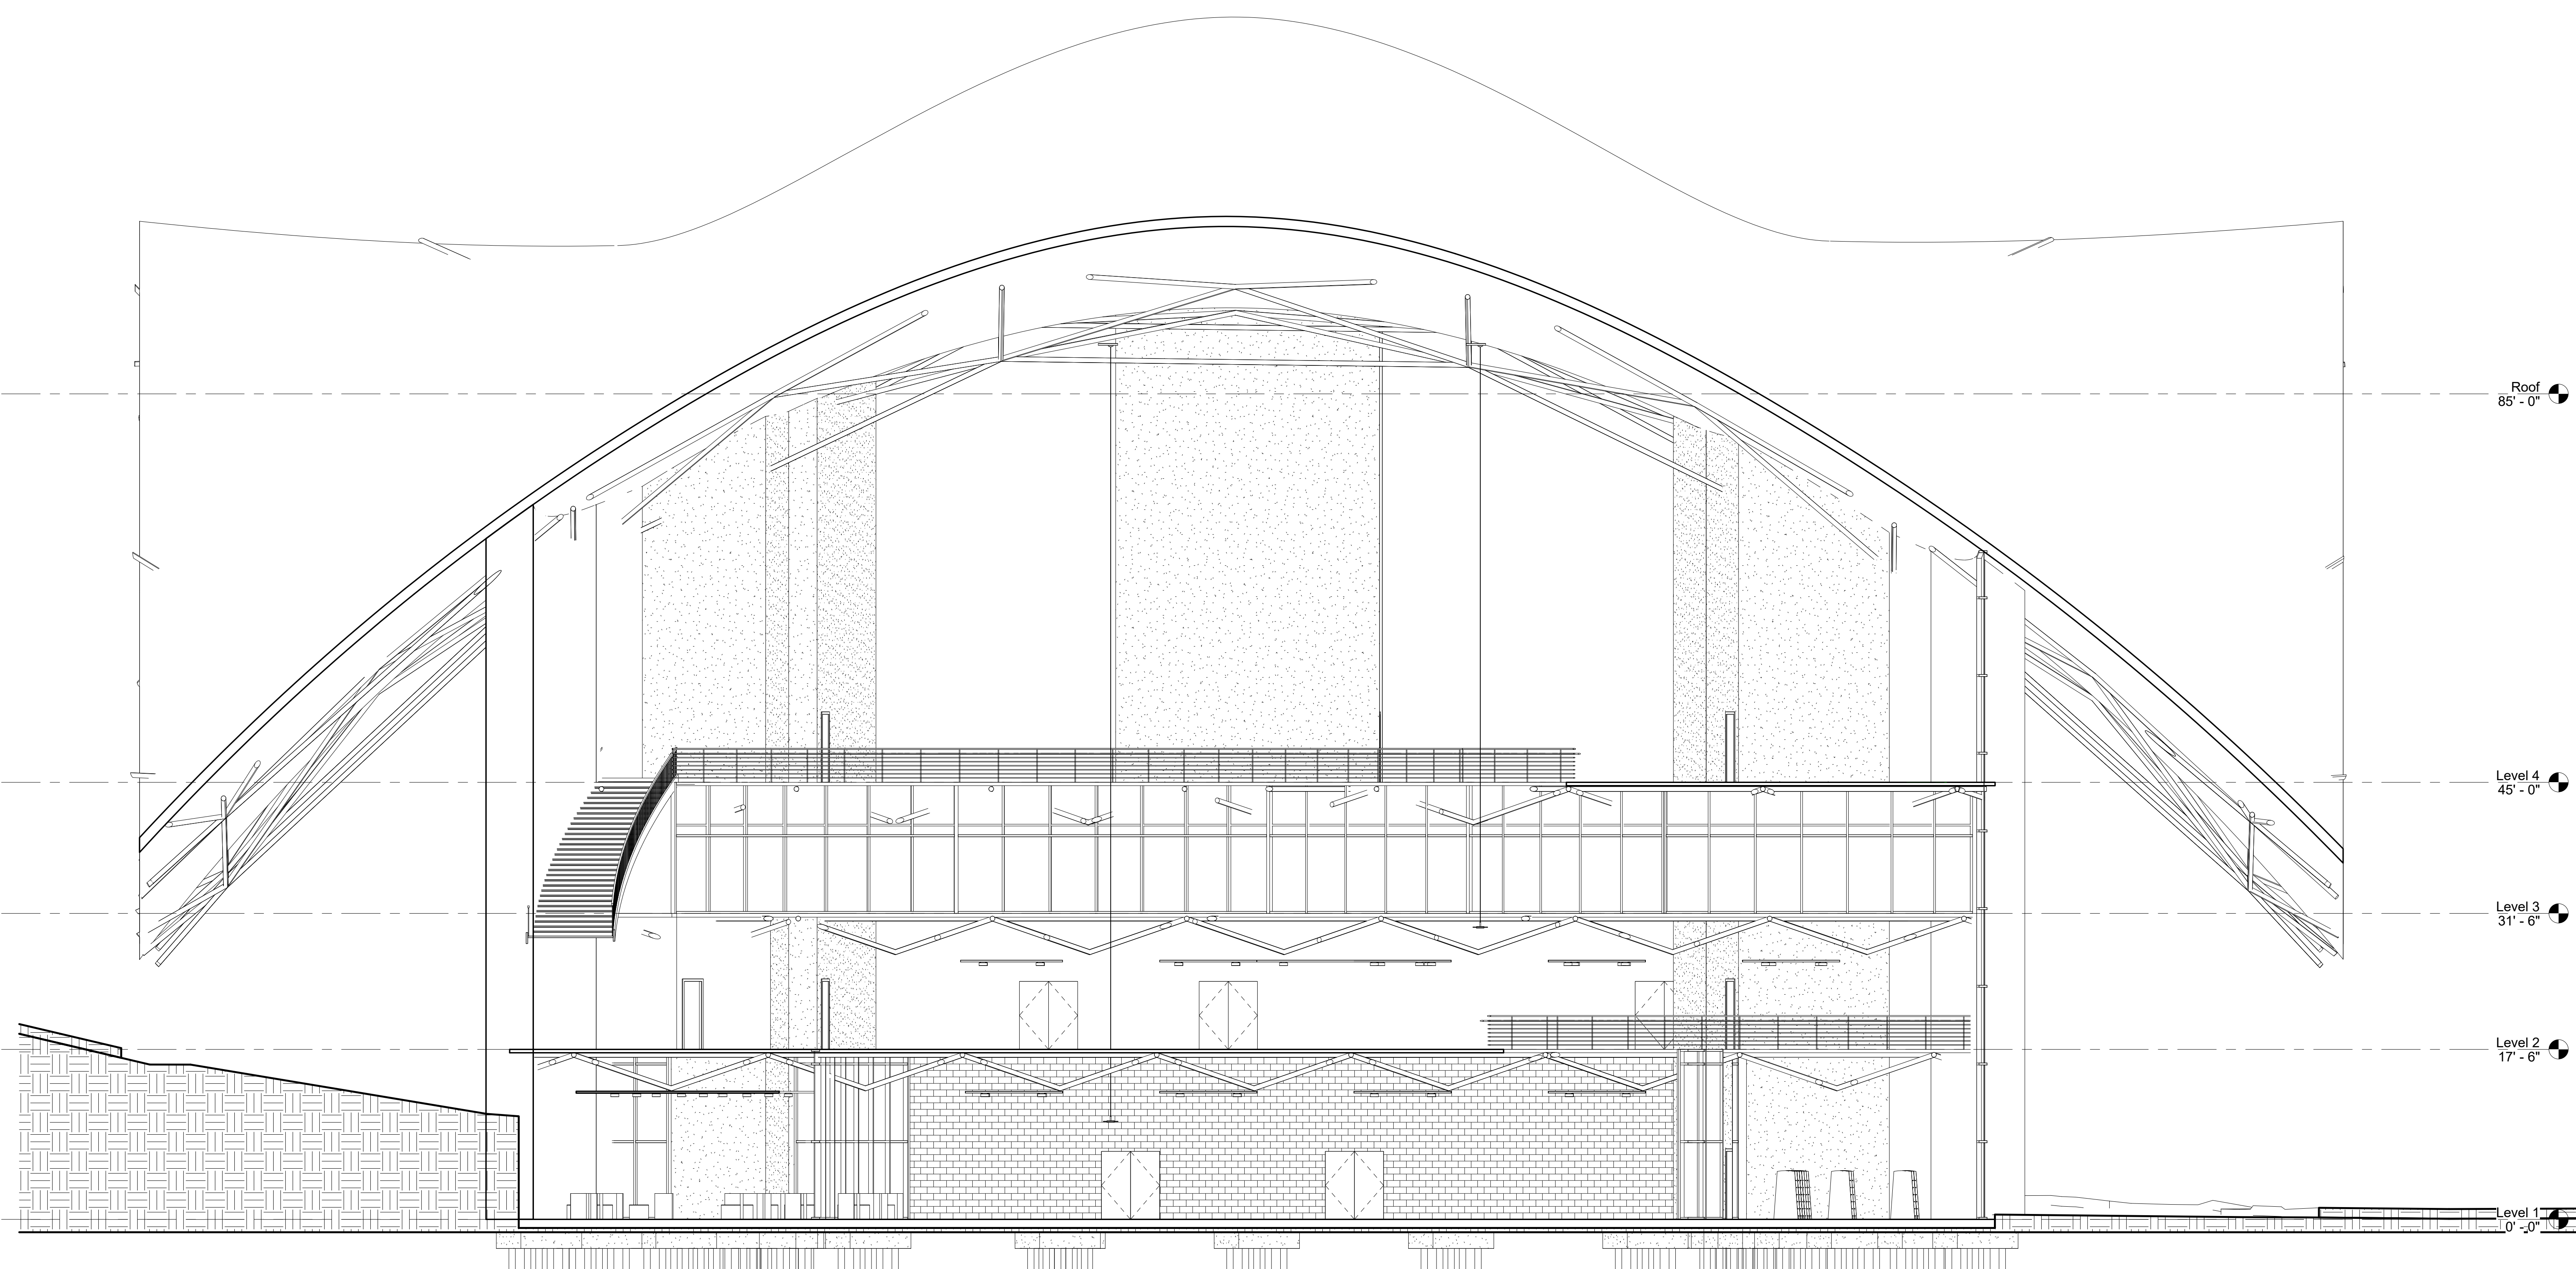

1 Section 3
1/8" = 1'-0"

[illegible]

Group 8

Final

Section Cut 2

Project Number	Project Number
Date	Issue Date
Drawn By	Author
Checked By	Checker

A106

Scale $1/8" = 1'-0"$



www.autodesk.com/revit


Consultant
Address
Address
Address
Phone

Consultant
Address
Address
Address
Phone

Consultant
Address
Address
Address
Phone

Consultant
Address
Address
Address
Phone

Consultant
Address
Address
Address
Phone

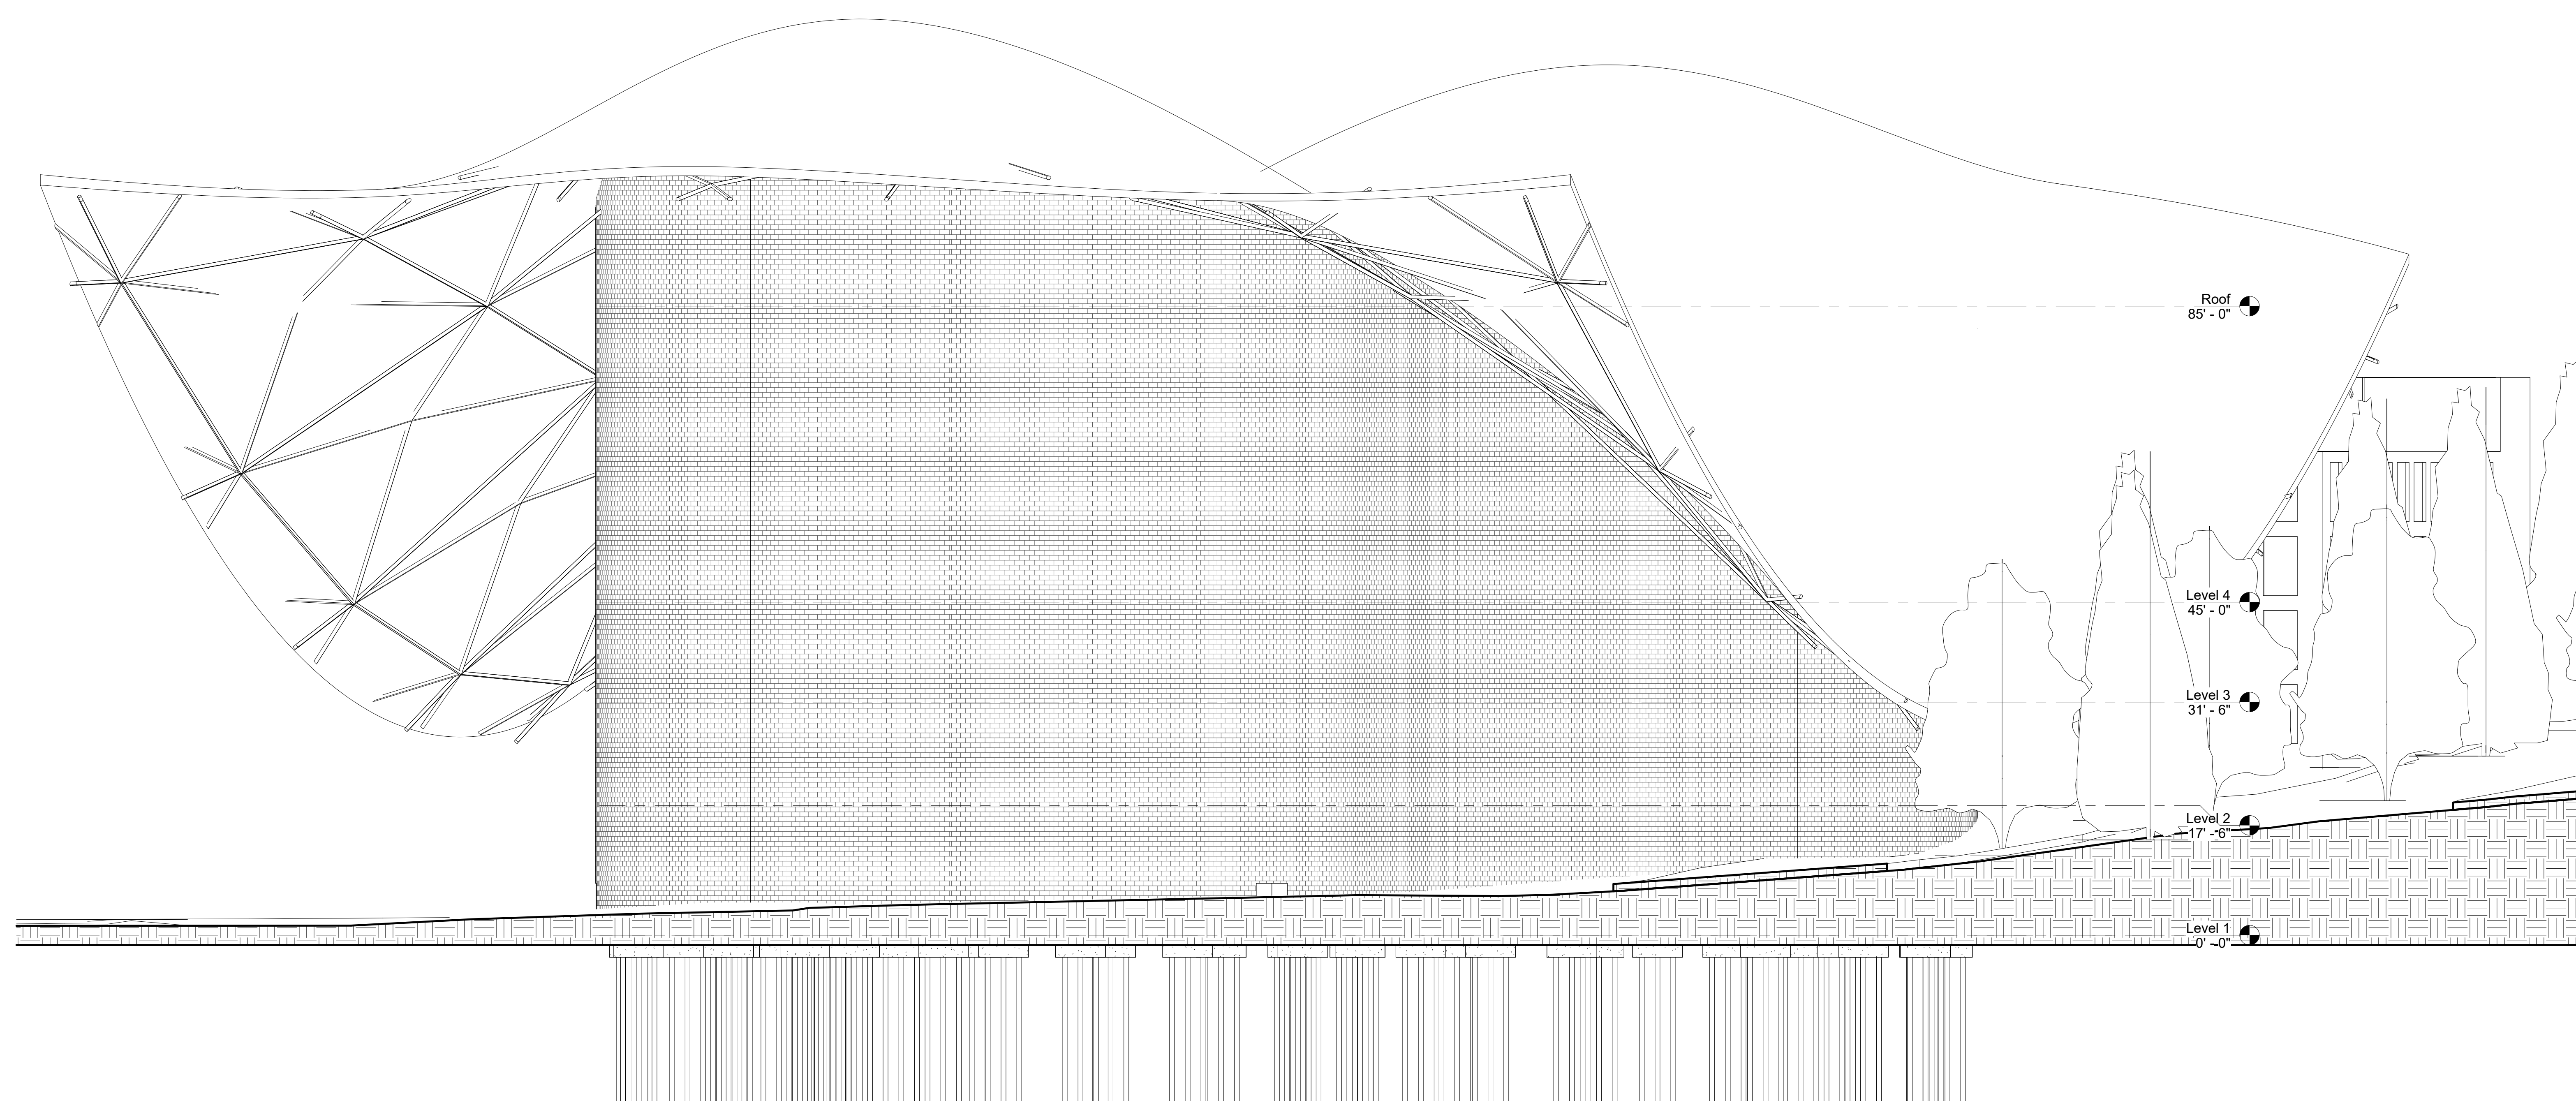

① East
 $3/32'' = 1'-0''$

[illegible]

Group 8

Final East Elevation

Project Number	Project Number
Date	Issue Date
Drawn By	Author
Checked By	Checker
A107	
Scale	3/32" = 1'-0"

r		



www.autodesk.com/revit

Consultant
Address
Address
Address
Phone

Consultant
Address
Address
Address
Phone

Consultant
Address
Address
Address
Phone

Consultant
Address
Address
Address
Phone

Consultant
Address
Address
Address
Phone

[illegible]

Group 8


Final

West Elevation

Project Number	Project Number
Date	Issue Date
Drawn By	Auth
Checked By	Check

A108

Scale $3/32" = 1'$

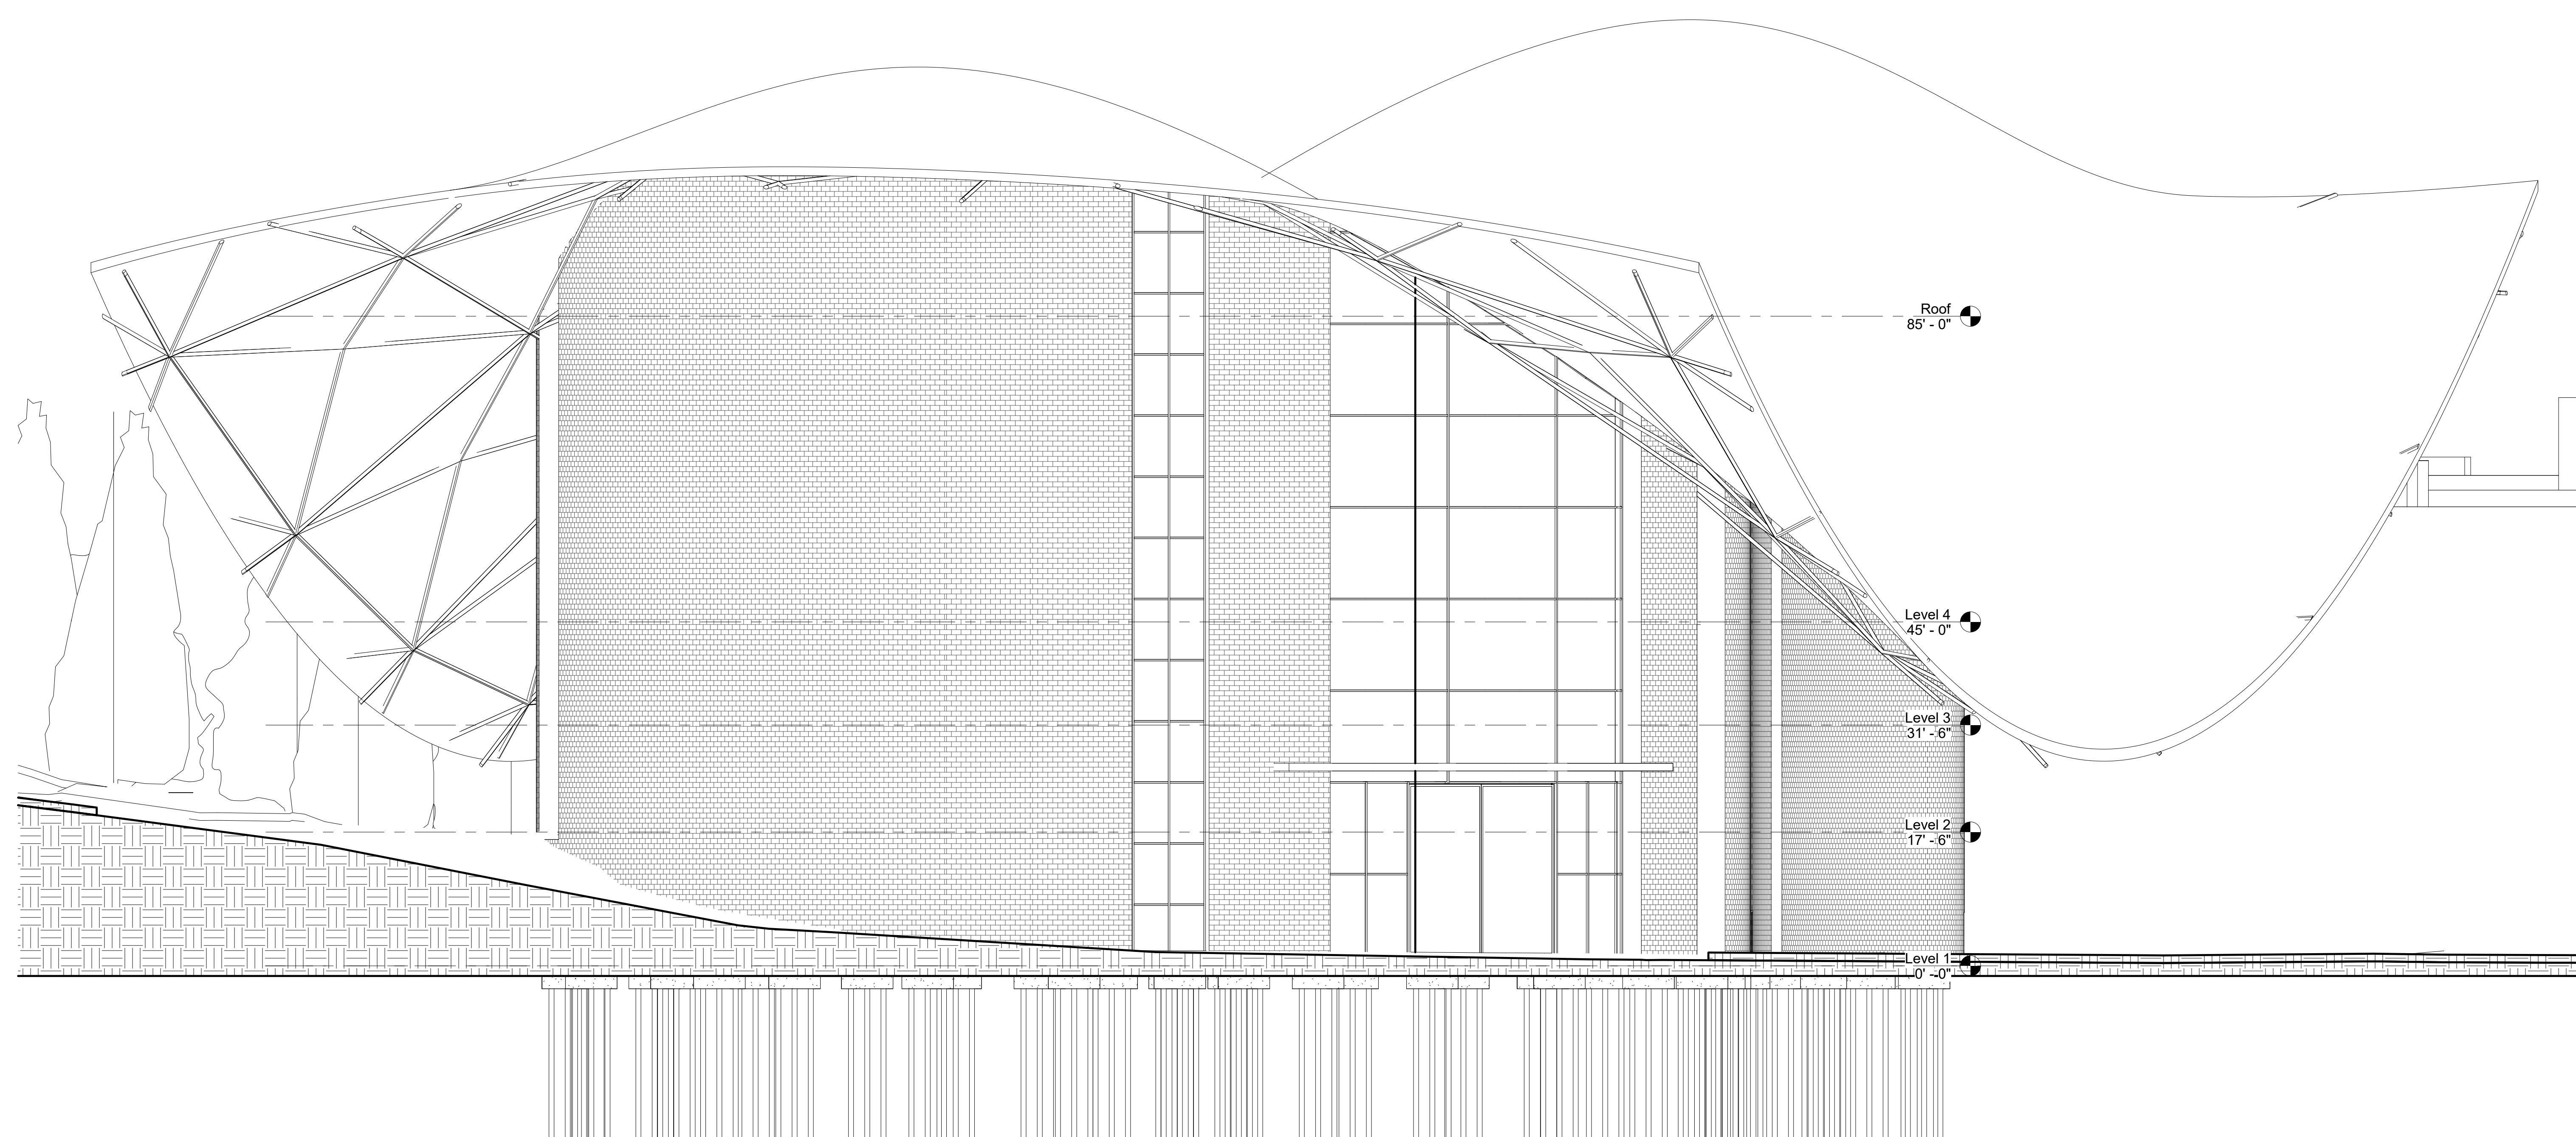

① West
 $3/32" = 1'-0"$

[illegible]



www.autodesk.com/revit

Consultant
Address
Address
Address
Phone

Consultant
Address
Address
Address
Phone

Consultant
Address
Address
Address
Phone

Consultant
Address
Address
Address
Phone

Consultant
Address
Address
Address
Phone

[illegible]

Group 8


Final North Elevation

Project Number	Project Number
Date	Issue Date
Drawn By	Author
Checked By	Check

A109

Scale $3/32" = 1'$

0.17-10 DM

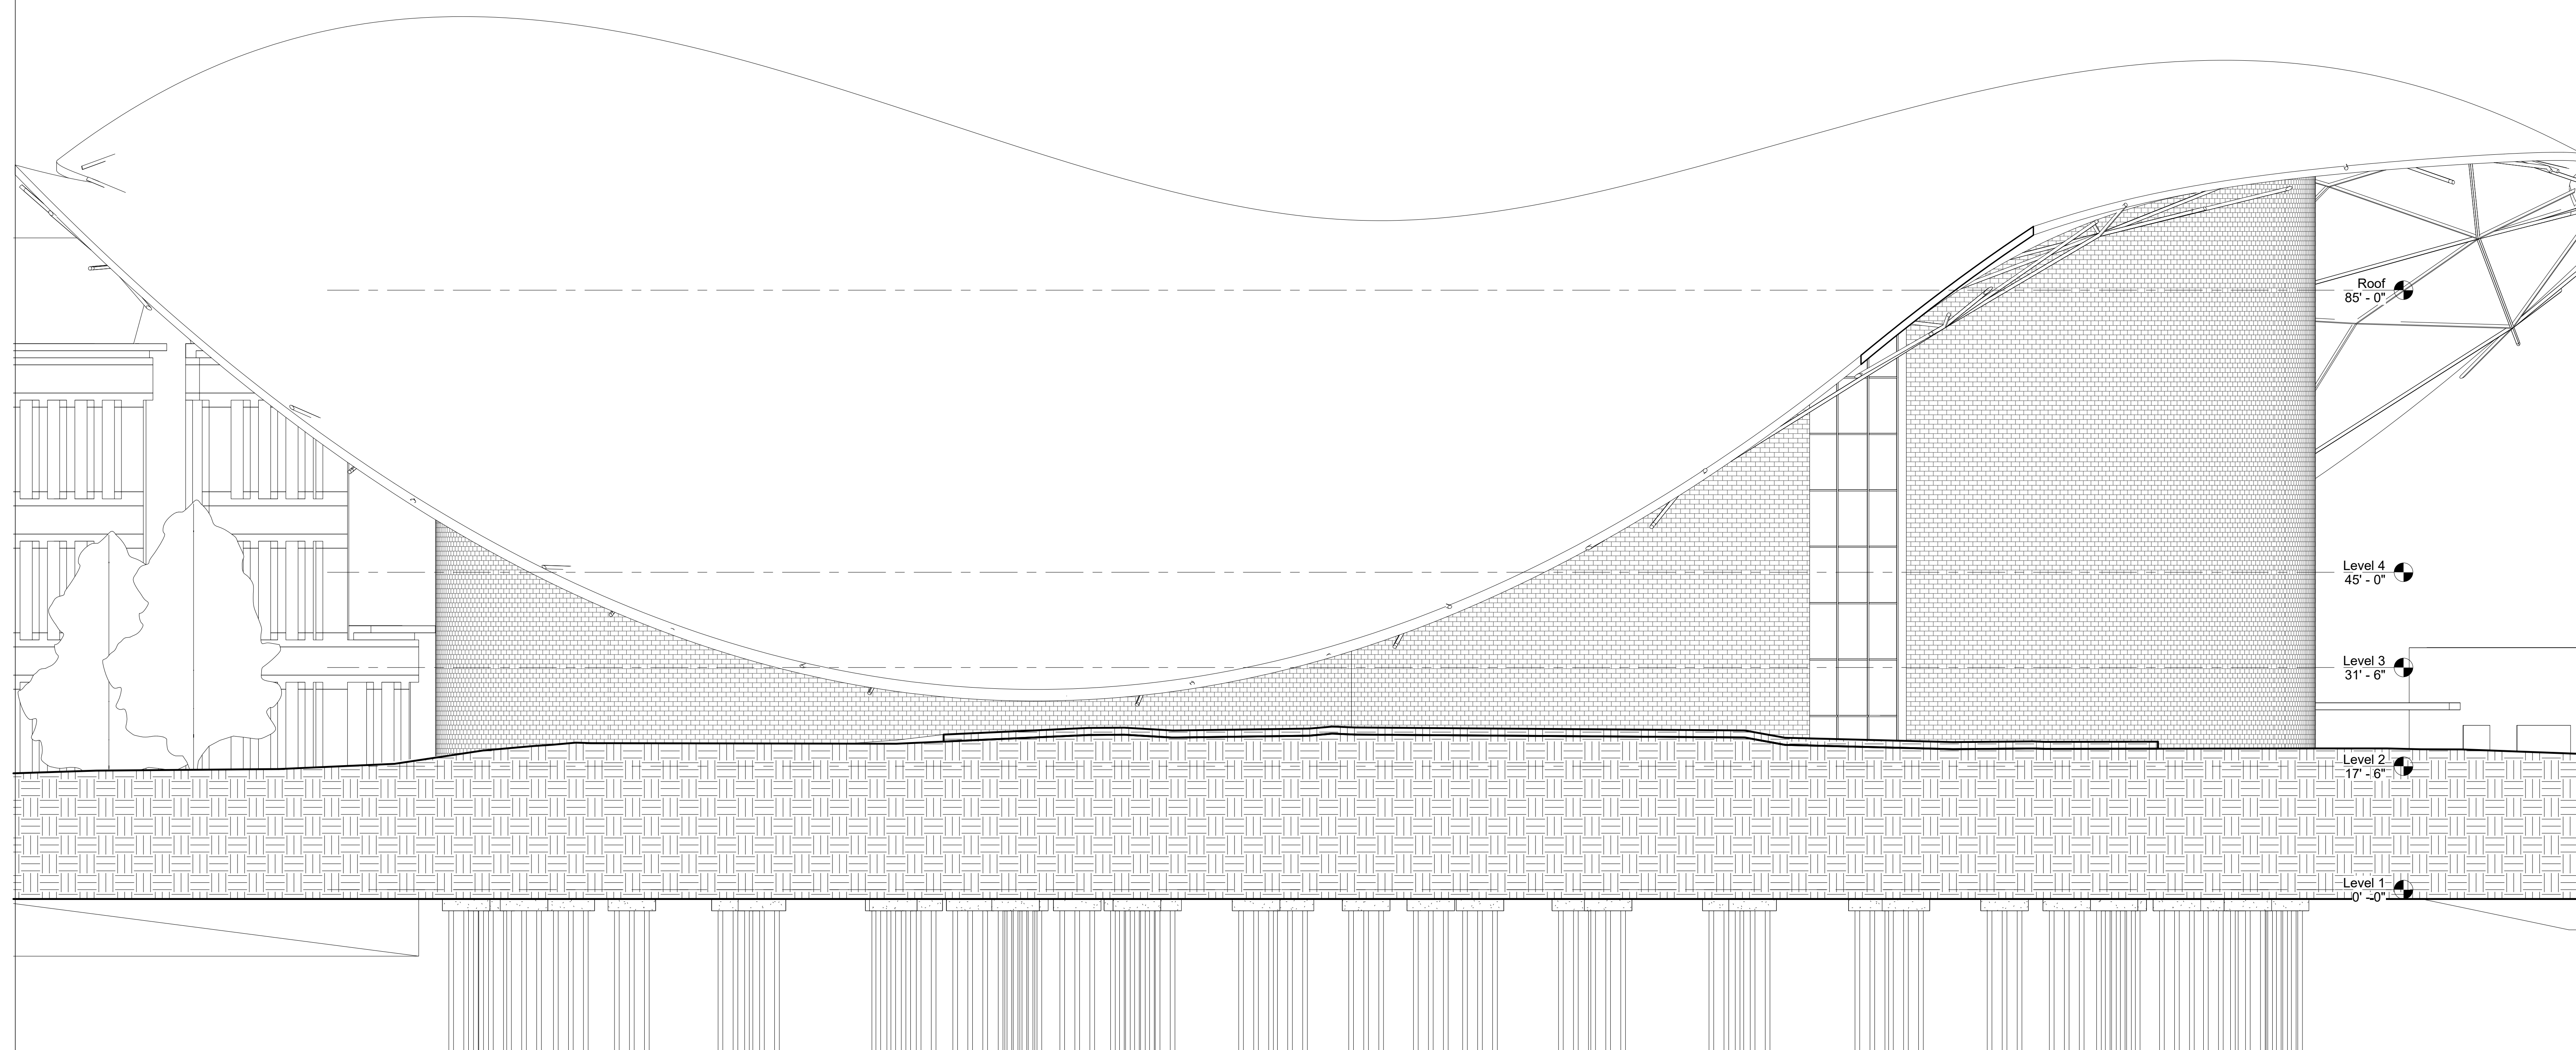

① North
 $\frac{3}{32}'' = 1'-0''$



www.autodesk.com/revit

Consultant
Address
Address
Address
Phone

Consultant
Address
Address
Address
Phone

Consultant
Address
Address
Address
Phone

Consultant
Address
Address
Address
Phone

Consultant
Address
Address
Address
Phone

[illegible]

Group 8


Final South Elevation

Project Number	Project Number
Date	Issue Date
Drawn By	Author
Checked By	Check

A110

Scale	3/32" = 1'-
-------	-------------

0.47.26 DM

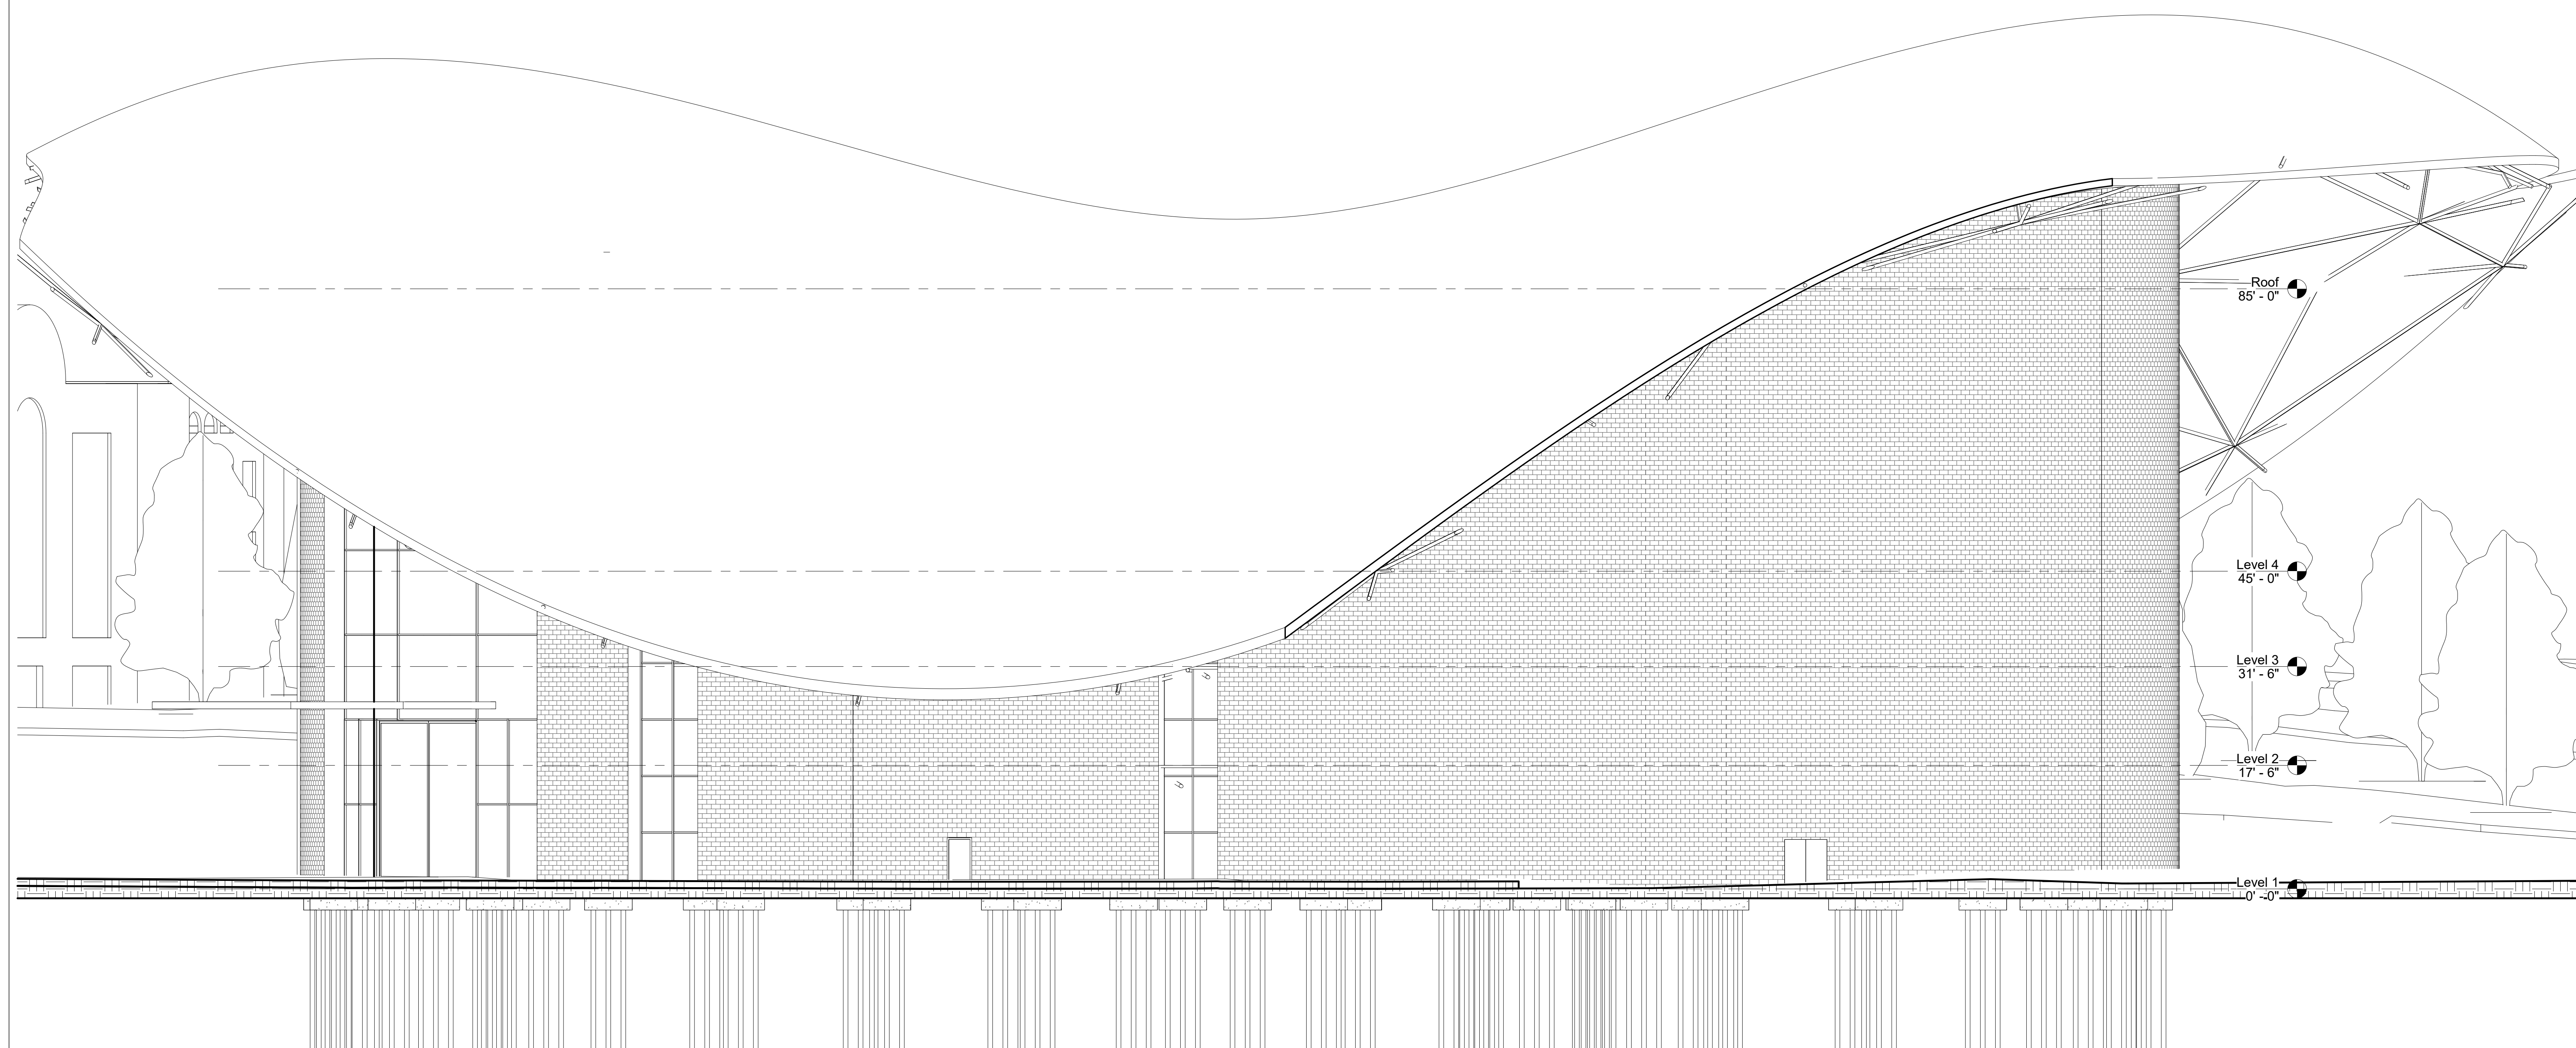


① South
3/32" = 1'-0"



Consultant
Address
Address
Address
Phone

Group 8
Final
First Floor Egress

Project Number	Project Number
Date	Issue Date
Drawn By	Auth
Checked By	Check
A111	
Scale	3/32" = 1'-

 




Consultant
Address
Address
Address
Phone

Scale	$3/32" = 1'-0"$
-------	-----------------

0.17.34 DM

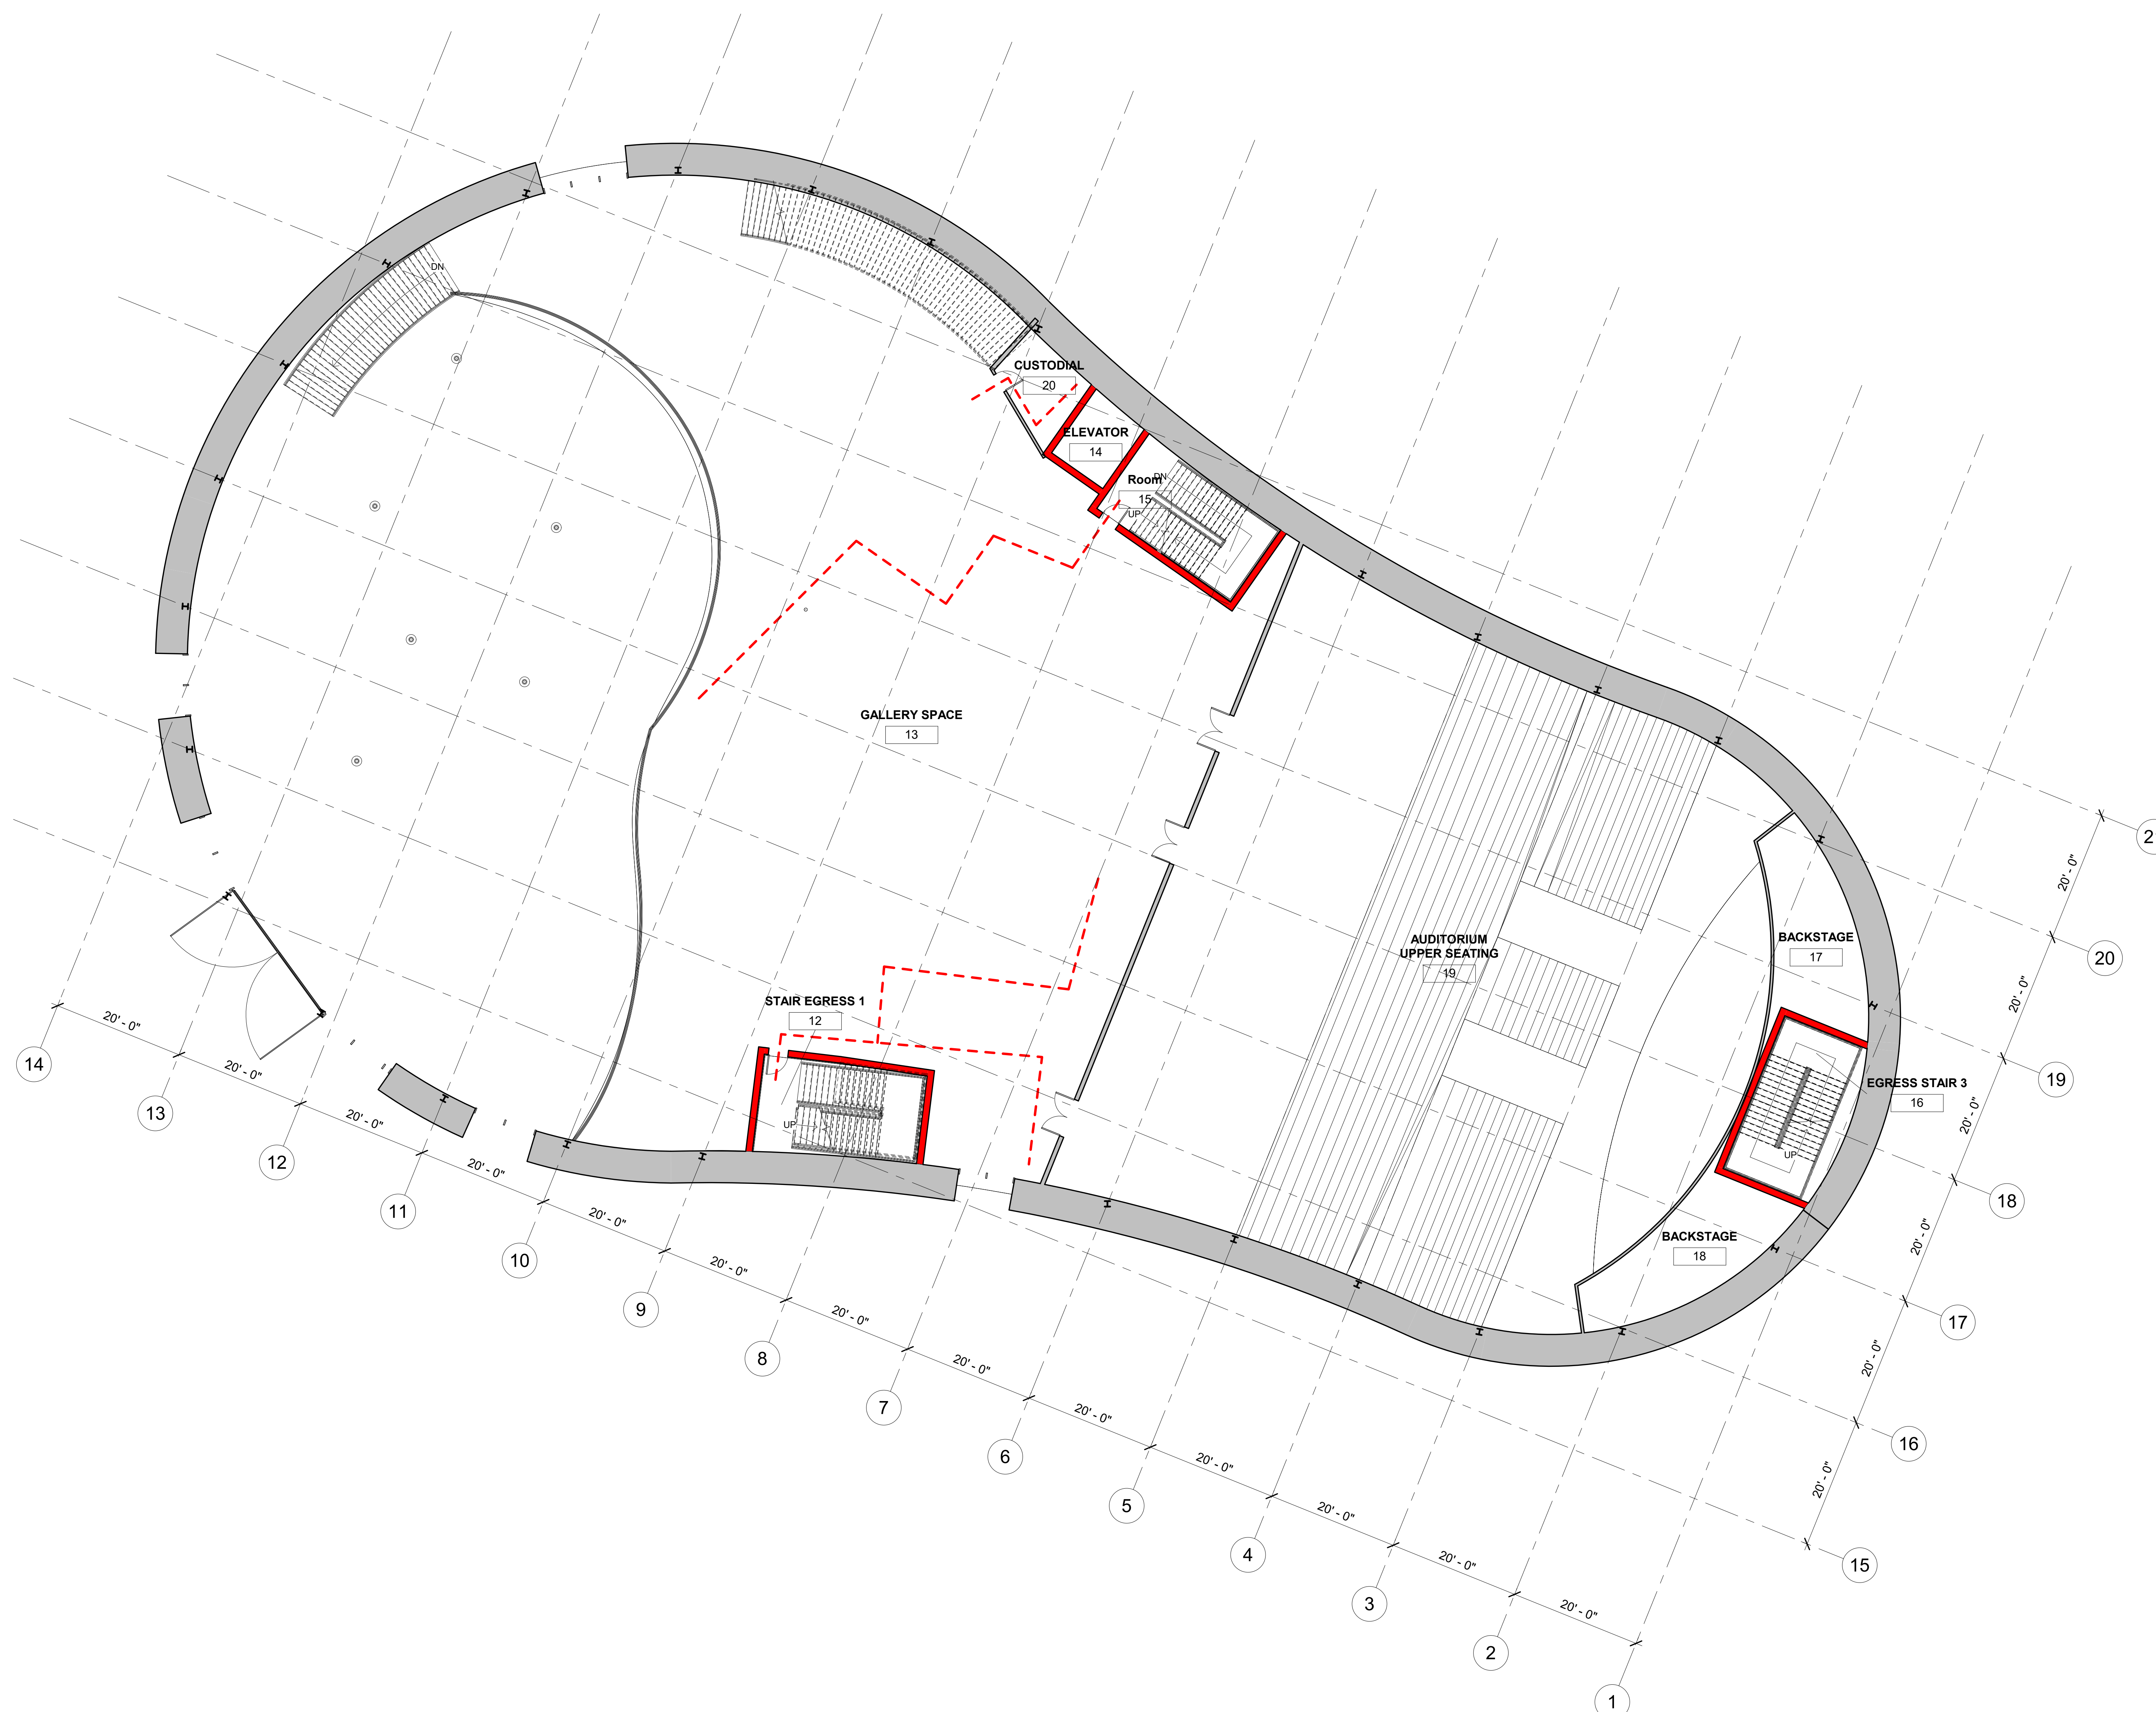

① Level 2 Egress
3/32" = 1'-0"



Consultant
Address
Address
Address
Phone

[illegible]


Third Floor Egress

Project Number	Project Number
Date	Issue Date
Drawn By	Author
Checked By	Check

A113

Scale $3/32" = 1'$

0.17.38 DM

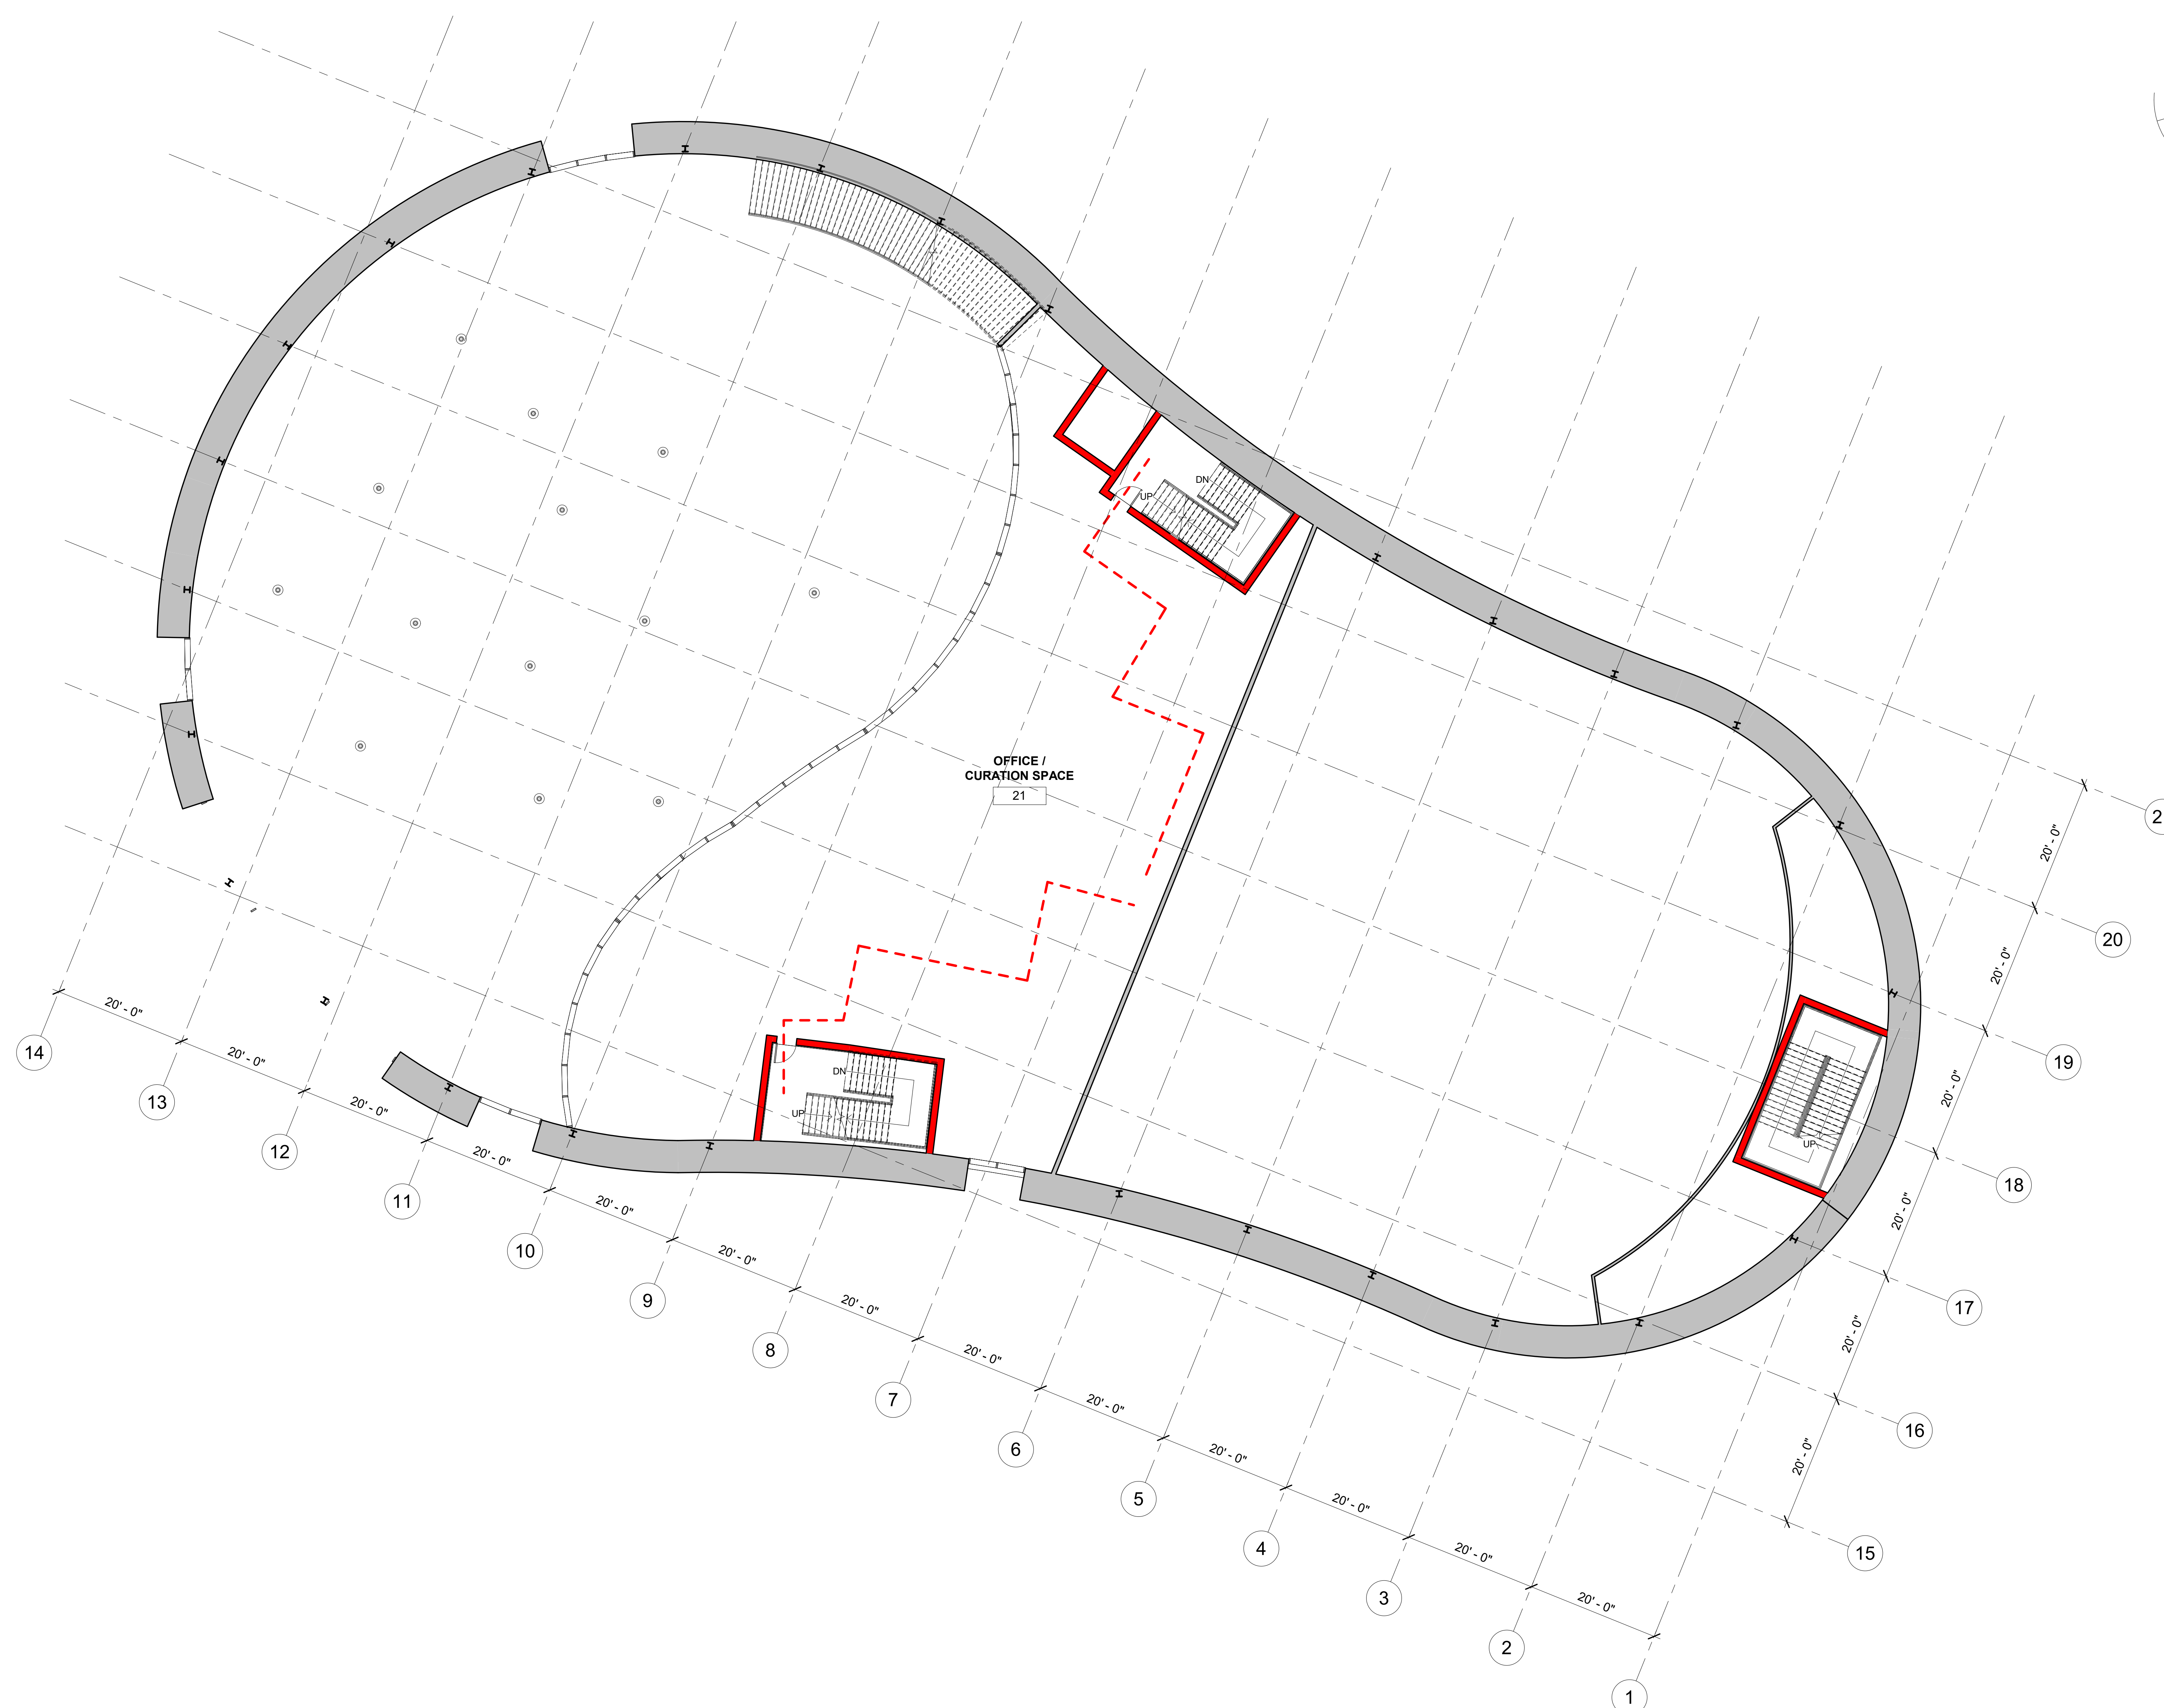

① Level 3 Egress
3/32" = 1'-0"



Consultant
Address
Address
Address
Phone

Group 8
Final
Fourth Floor Egress

Fourth Floor Egress

A114

Scale $3/32" = 1'$

