


Horizon Hall

Worcester, MA 01609

Horizon Hall
Worcester, MA 01609

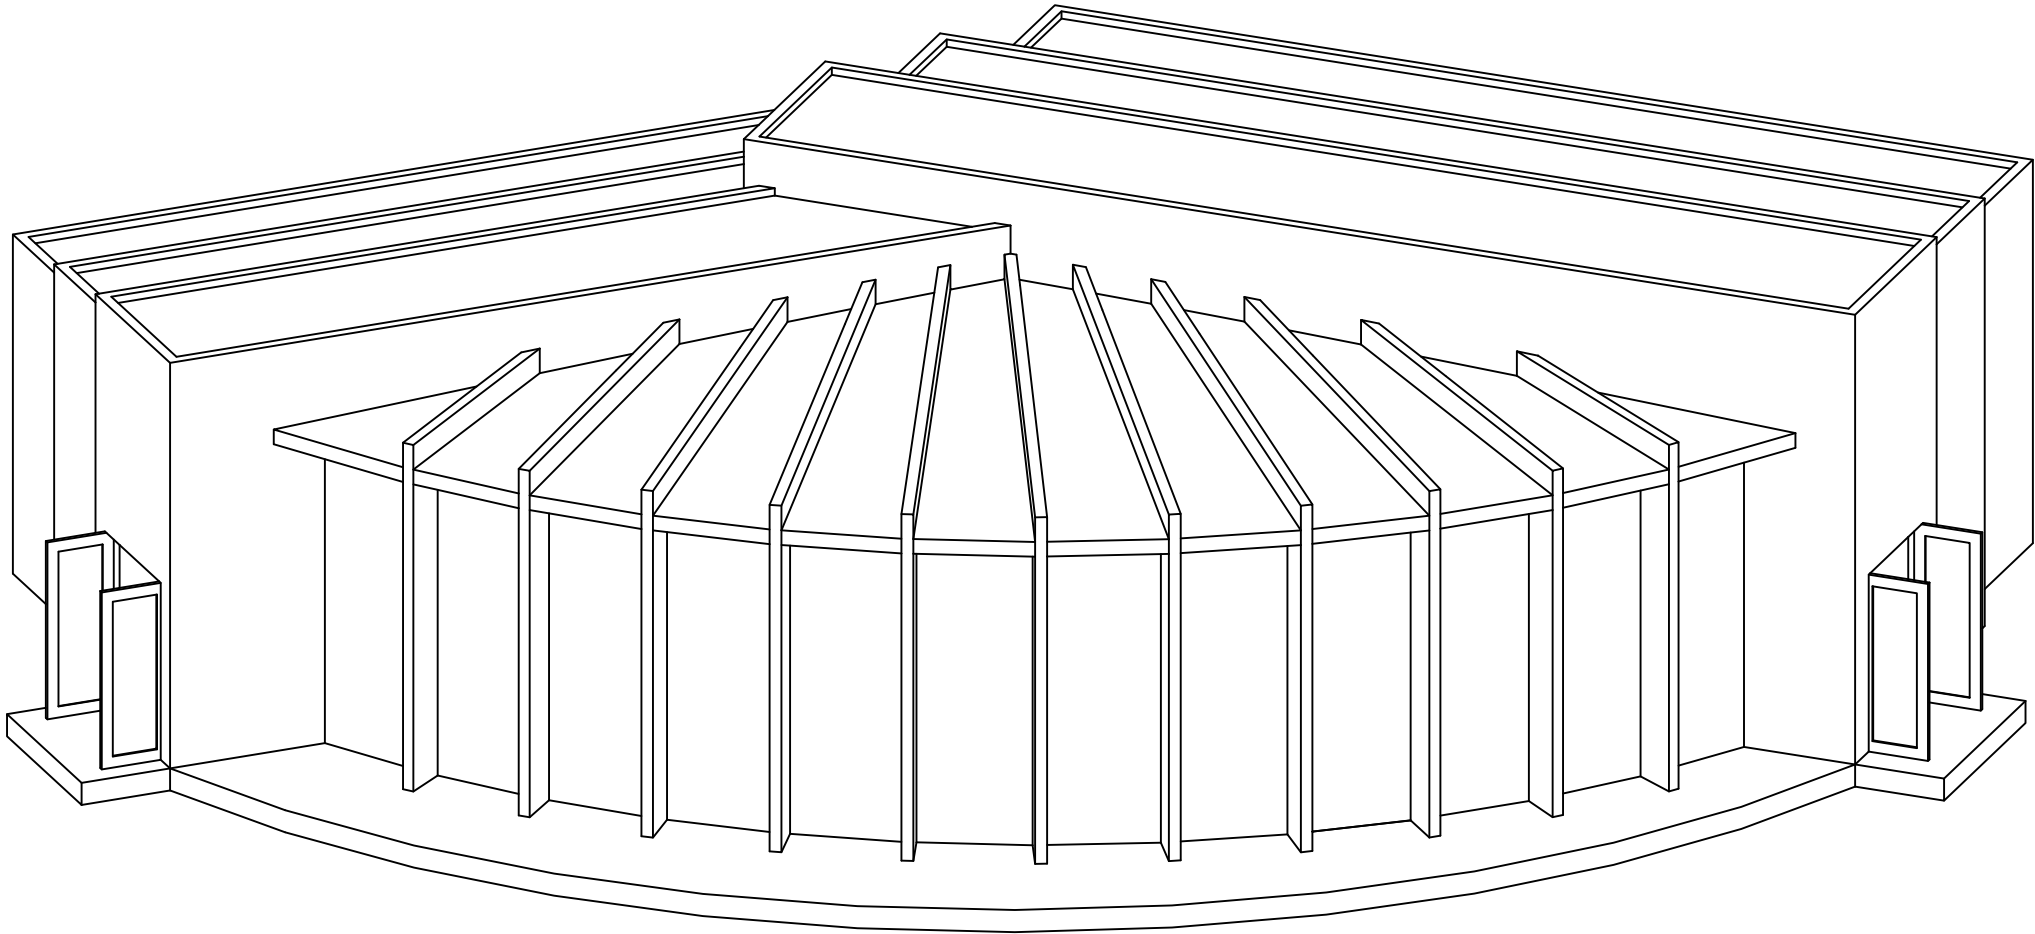

Connor Piper, Brad Leberman,
& Maxwell J. Wiesenfeld
Worcester Polytechnic Institute
Architectural Engineering 2027

Graphic Standards

Grass

Earth

Wall



North Arrow

Elevation Marker

Cover

1" = 8'

A00

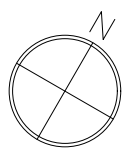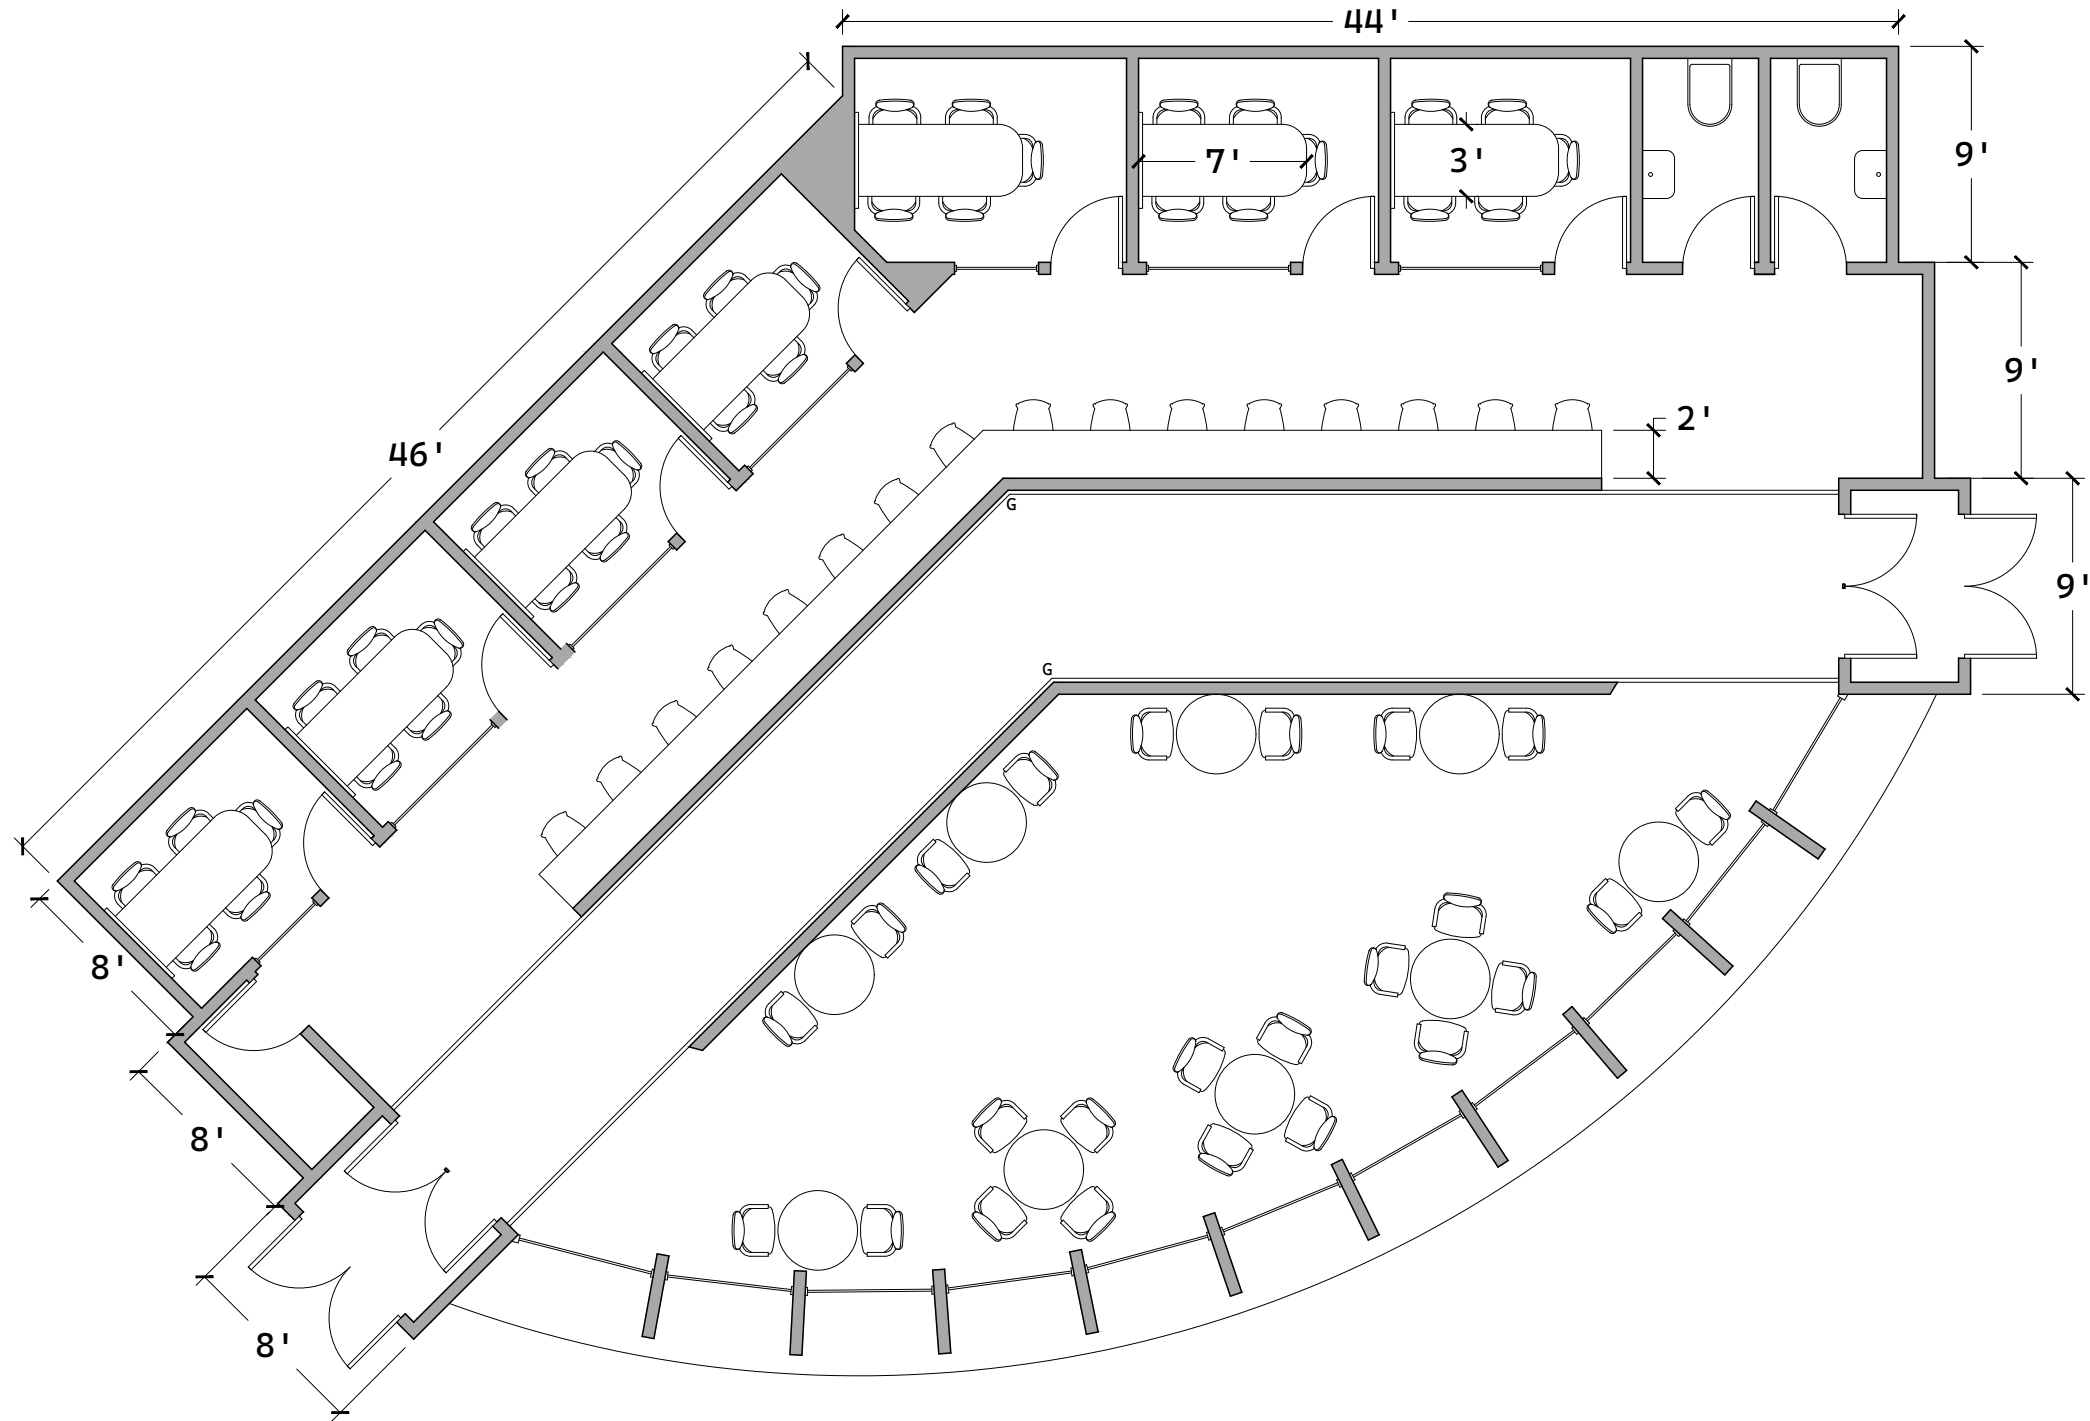

Horizon Hall

Worcester, MA 01609

Connor Piper, Brad Leberman,
& Maxwell J. Wiesenfeld
Worcester Polytechnic Institute
Architectural Engineering 2027

Floor Plan
Cut @ 6' From
Finished Floor

1" = 8'



A01

Height Above
Finished Floor
(Unless Otherwise Specified)

G
In Floor

Fixture Schedule

Label	Symbol	Manufacturer	Model #	Lamp Info. Type, CCT	Location(s)
G	↔	FlexFireLEDs	CB-RGBDYN	LED, RGB	Walkway

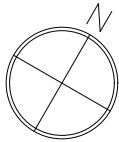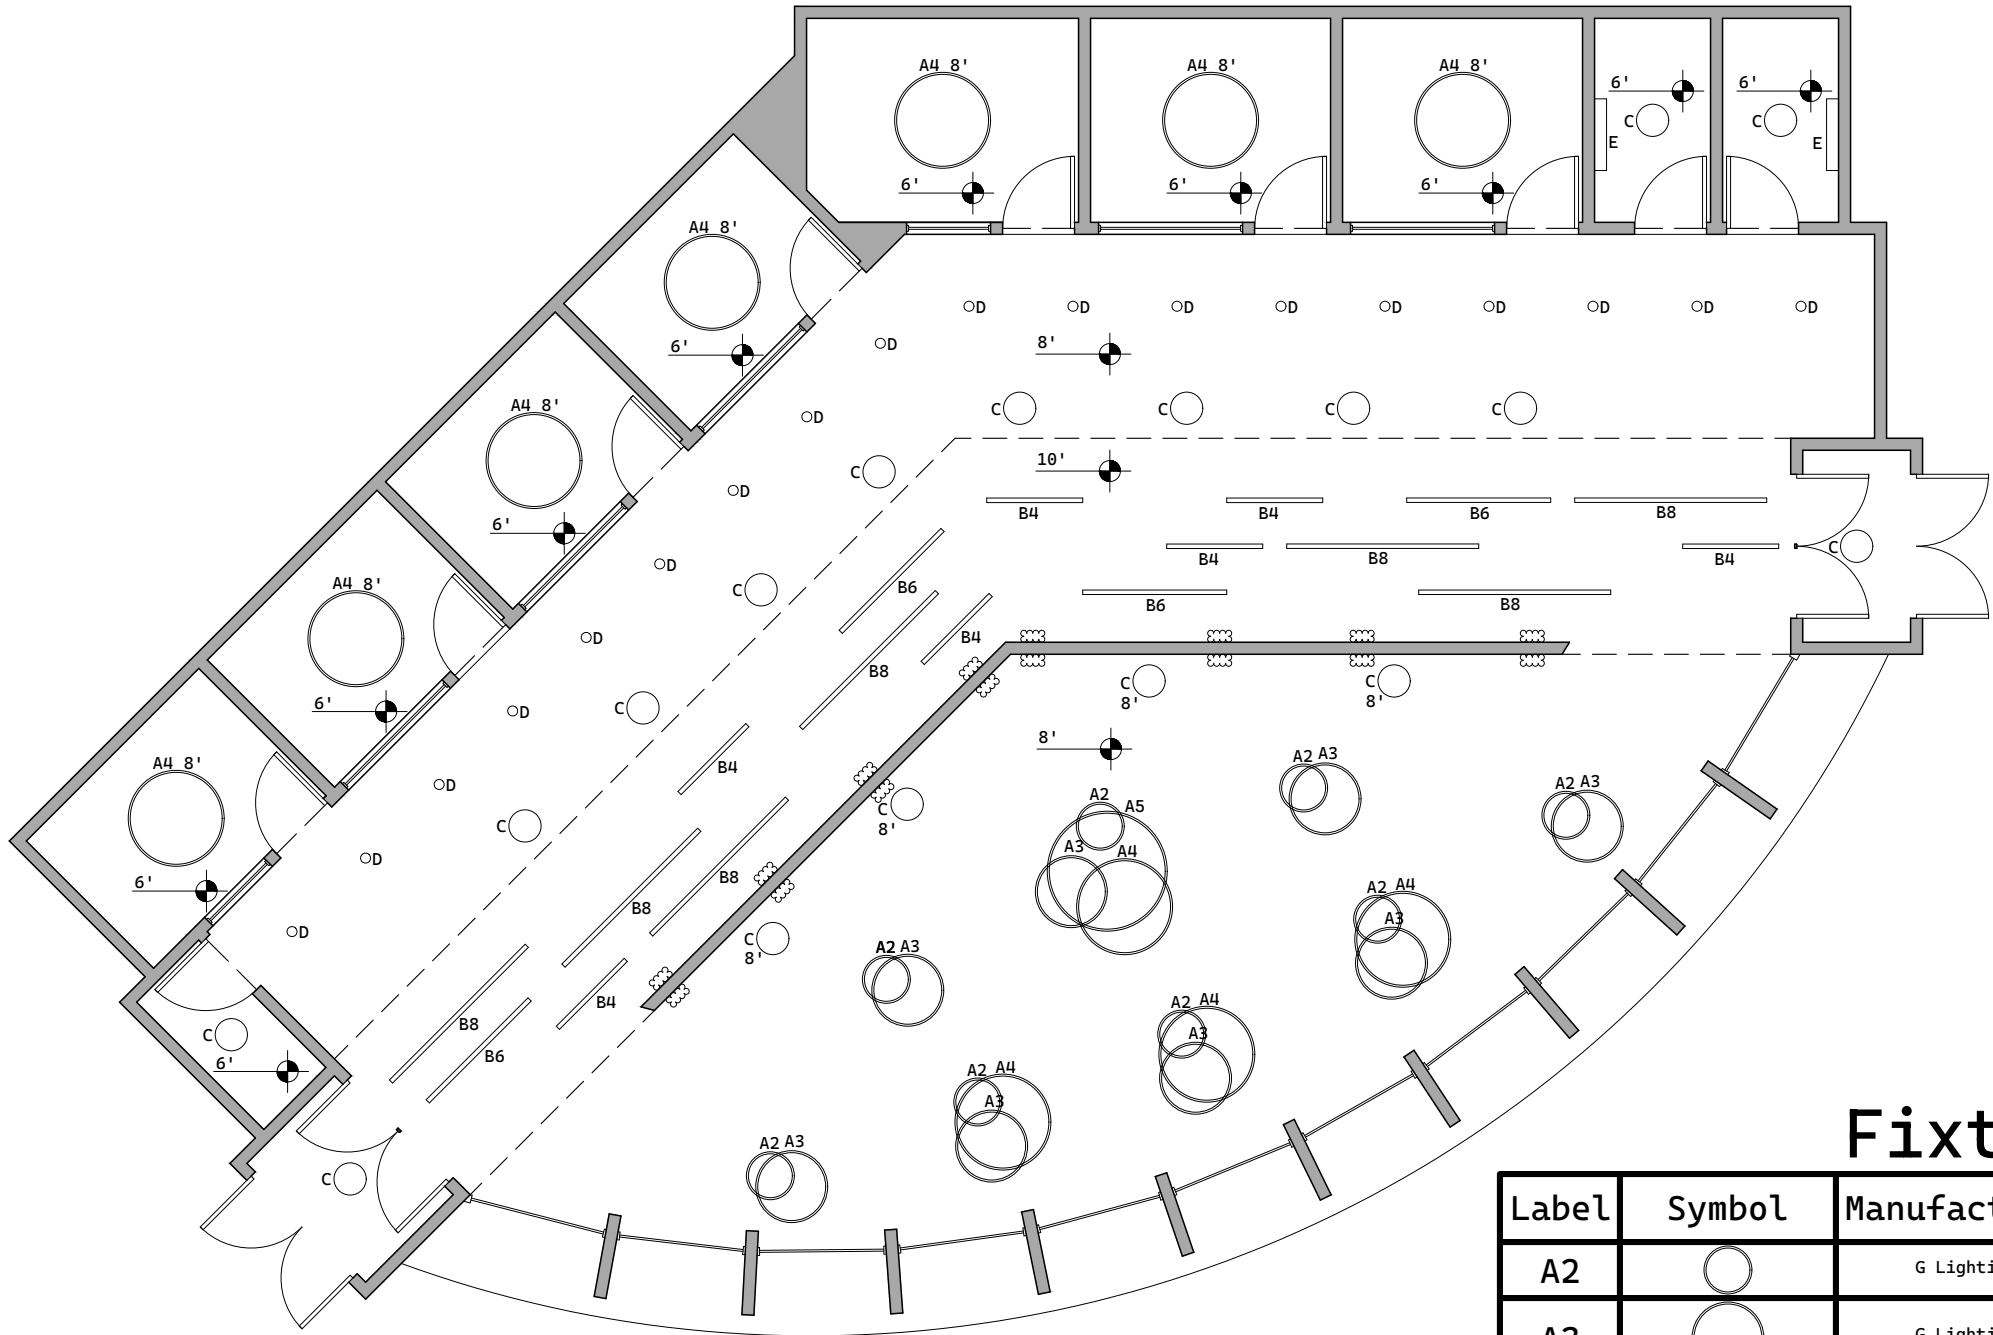

Horizon Hall

Worcester, MA 01609

Connor Piper, Brad Leberman,
& Maxwell J. Wiesenfeld
Worcester Polytechnic Institute
Architectural Engineering 2027

Fixture Schedule

Label	Symbol	Manufacturer	Model #	Lamp Info. Type, CCT	Location(s)
A2		G Lighting	GL-2315	LED, 3000K	Atrium
A3		G Lighting	GL-2316	LED, 3000K	Atrium
A4		G Lighting	GL-2317	LED, 3000K	Atrium & Tech Suites
A5		G Lighting	GL-2318	LED, 3000K	Atrium
B4		Delviro Engergy	DTL A WM D	LED, 2700K	Walkway
B6		Delviro Engergy	DTL A WM D	LED, 2700K	Walkway
B8		Delviro Engergy	DTL A WM D	LED, 2700K	Walkway
C		Leucos	JJ Big-Pendant	LED, 3000K	Atrium, Countertop, Bathrooms, Custodial Closet, & Doorways
D		LUX Illuminaire	LaYR 4.0 Performance Round Pendant	LED, 3500K	Tech Suite Walkway
E		Delviro Engergy	DTL REC SPK	LED, 2700K	Bathrooms
H		QTL Lighting	EB2RGBW	LED, RGB	Walkway & Atrium

Height Above Finished Floor
(Unless Otherwise Specified)


A2	A3	A4	A5	B4	B6	B8	C	D	E	H
8'	8' 6"	9'	9' 6"	10'	10'	10'	9'	9'	6'	16'

Reflected
Ceiling Plan

Cut @ 6' From
Finished Floor

1" = 8'

A02

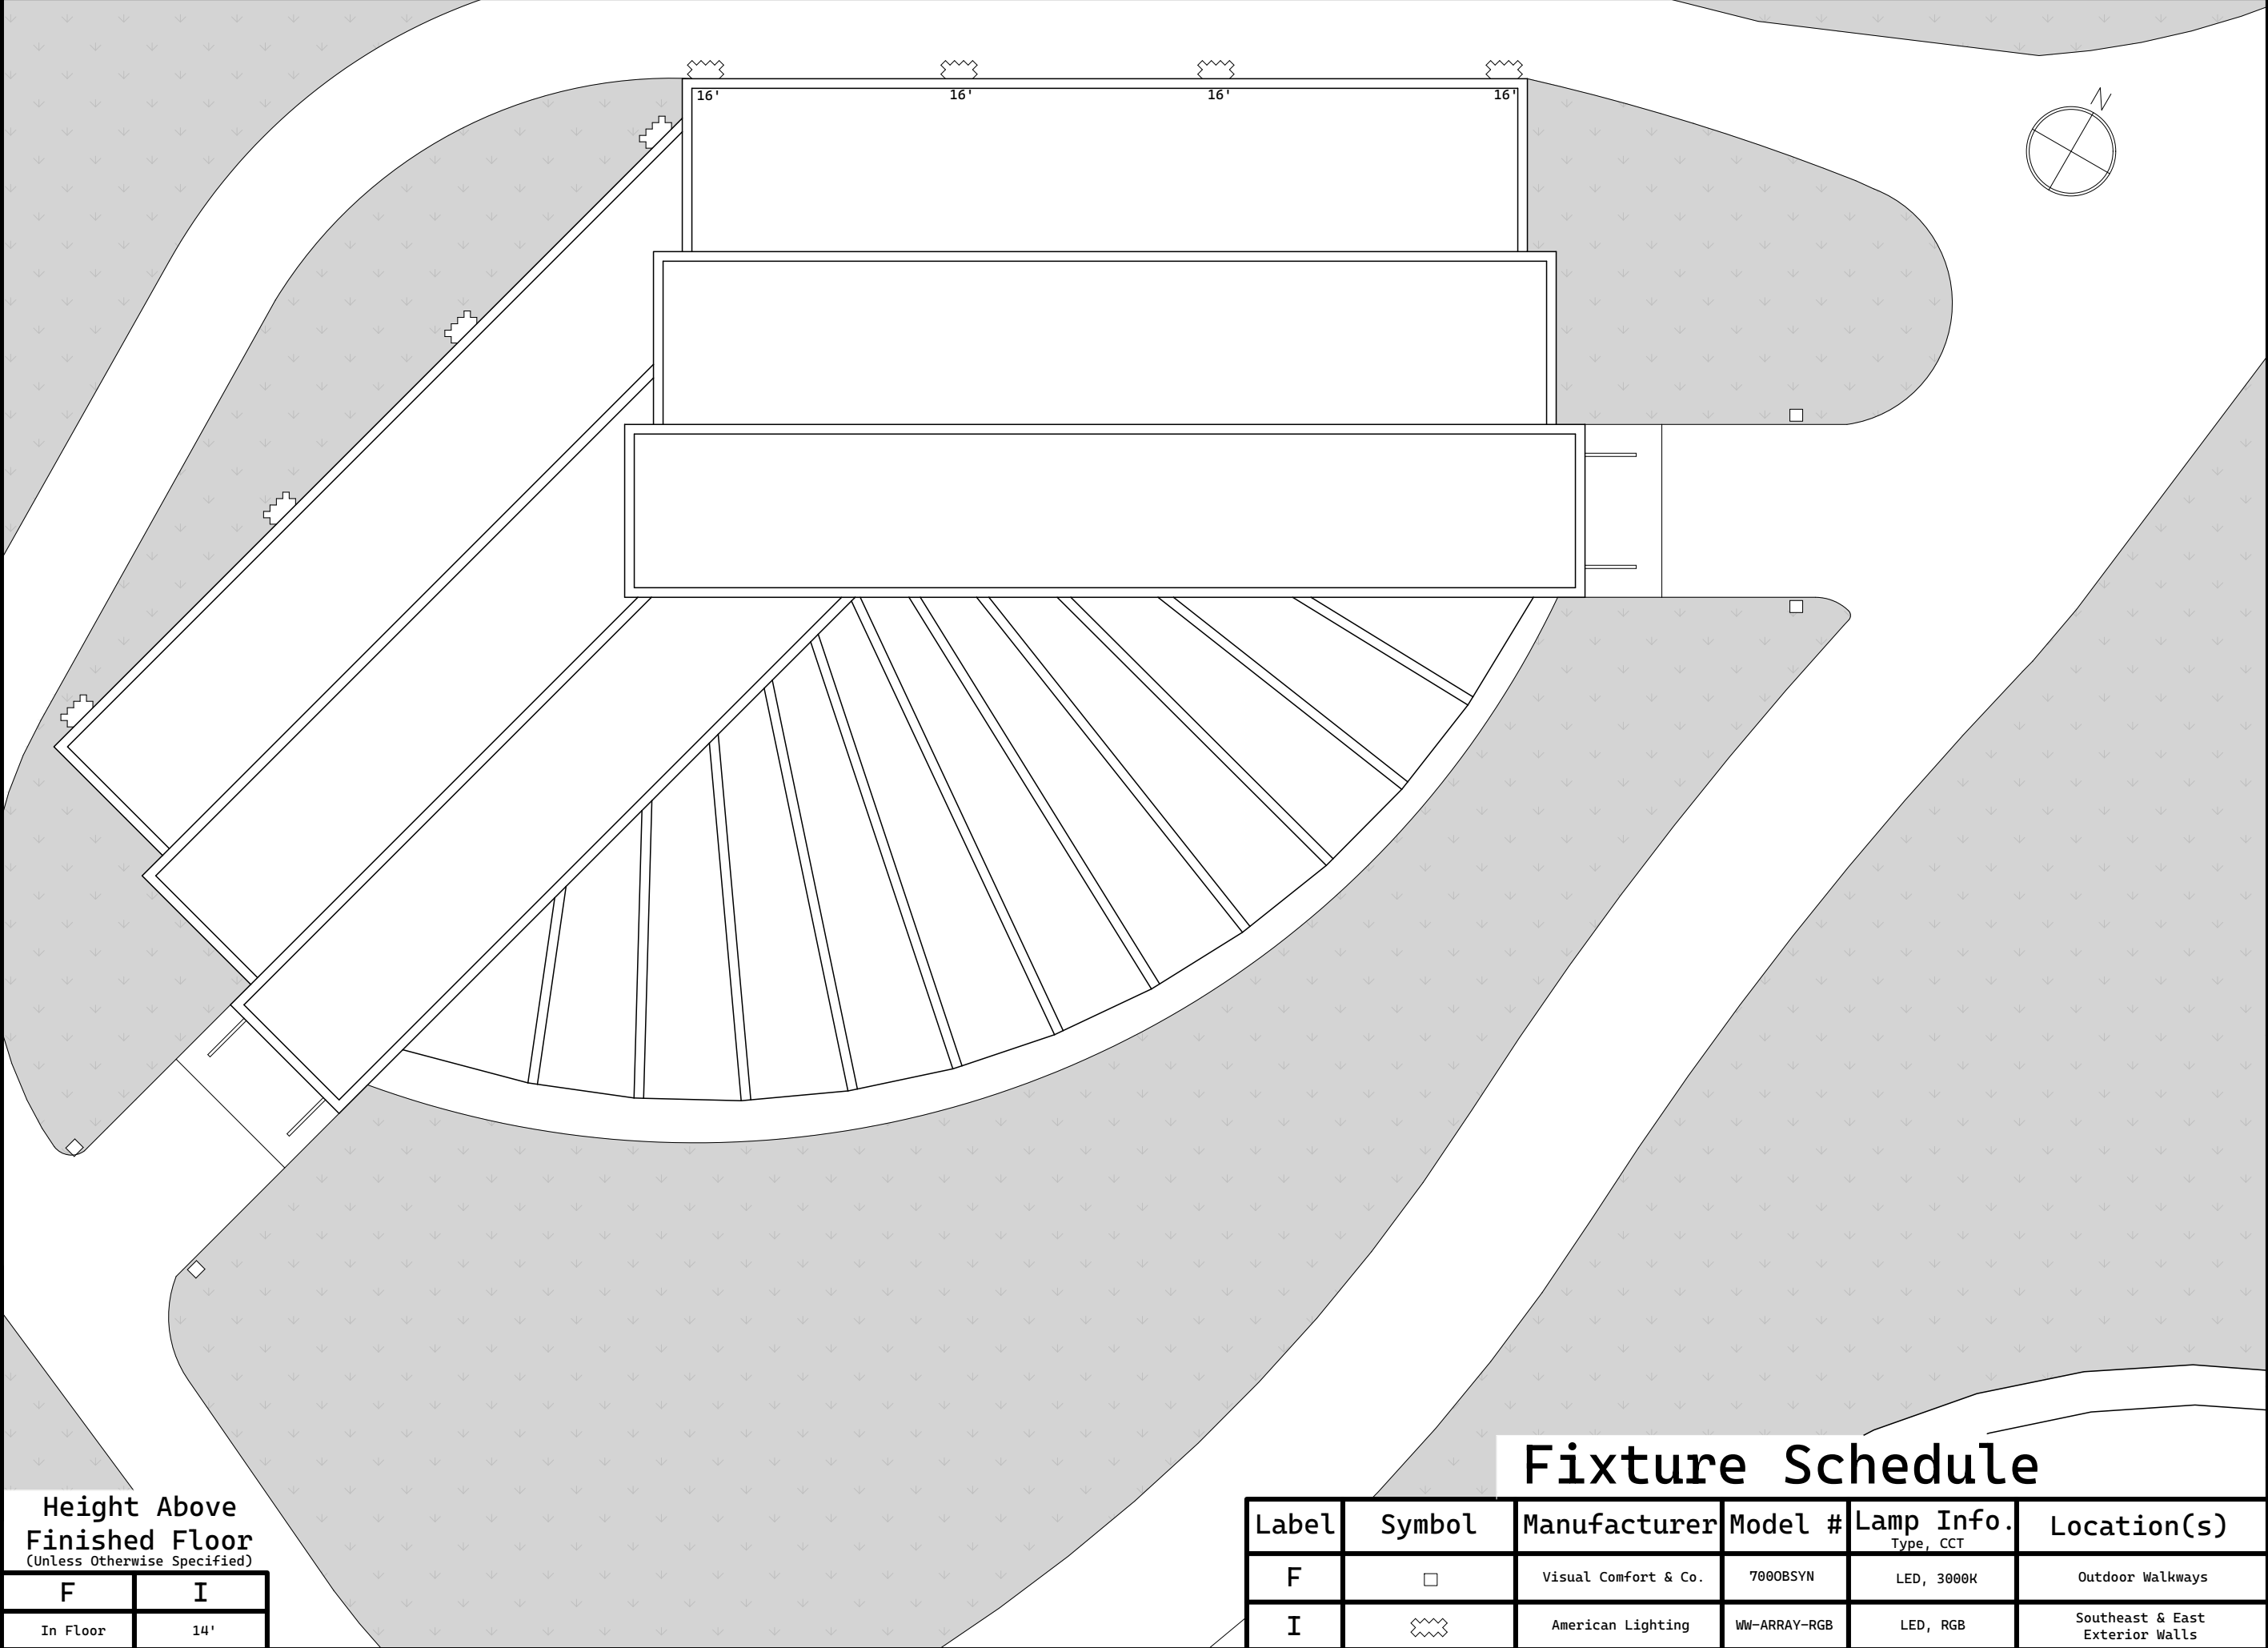

Horizon Hall

Worcester, MA 01609

Connor Piper, Brad Leberman,
& Maxwell J. Wiesenfeld
Worcester Polytechnic Institute
Architectural Engineering 2027




Exterior
Lighting Plan

1" = 8'

A03

Height Above
Finished Floor
(Unless Otherwise Specified)

F	I
In Floor	14'

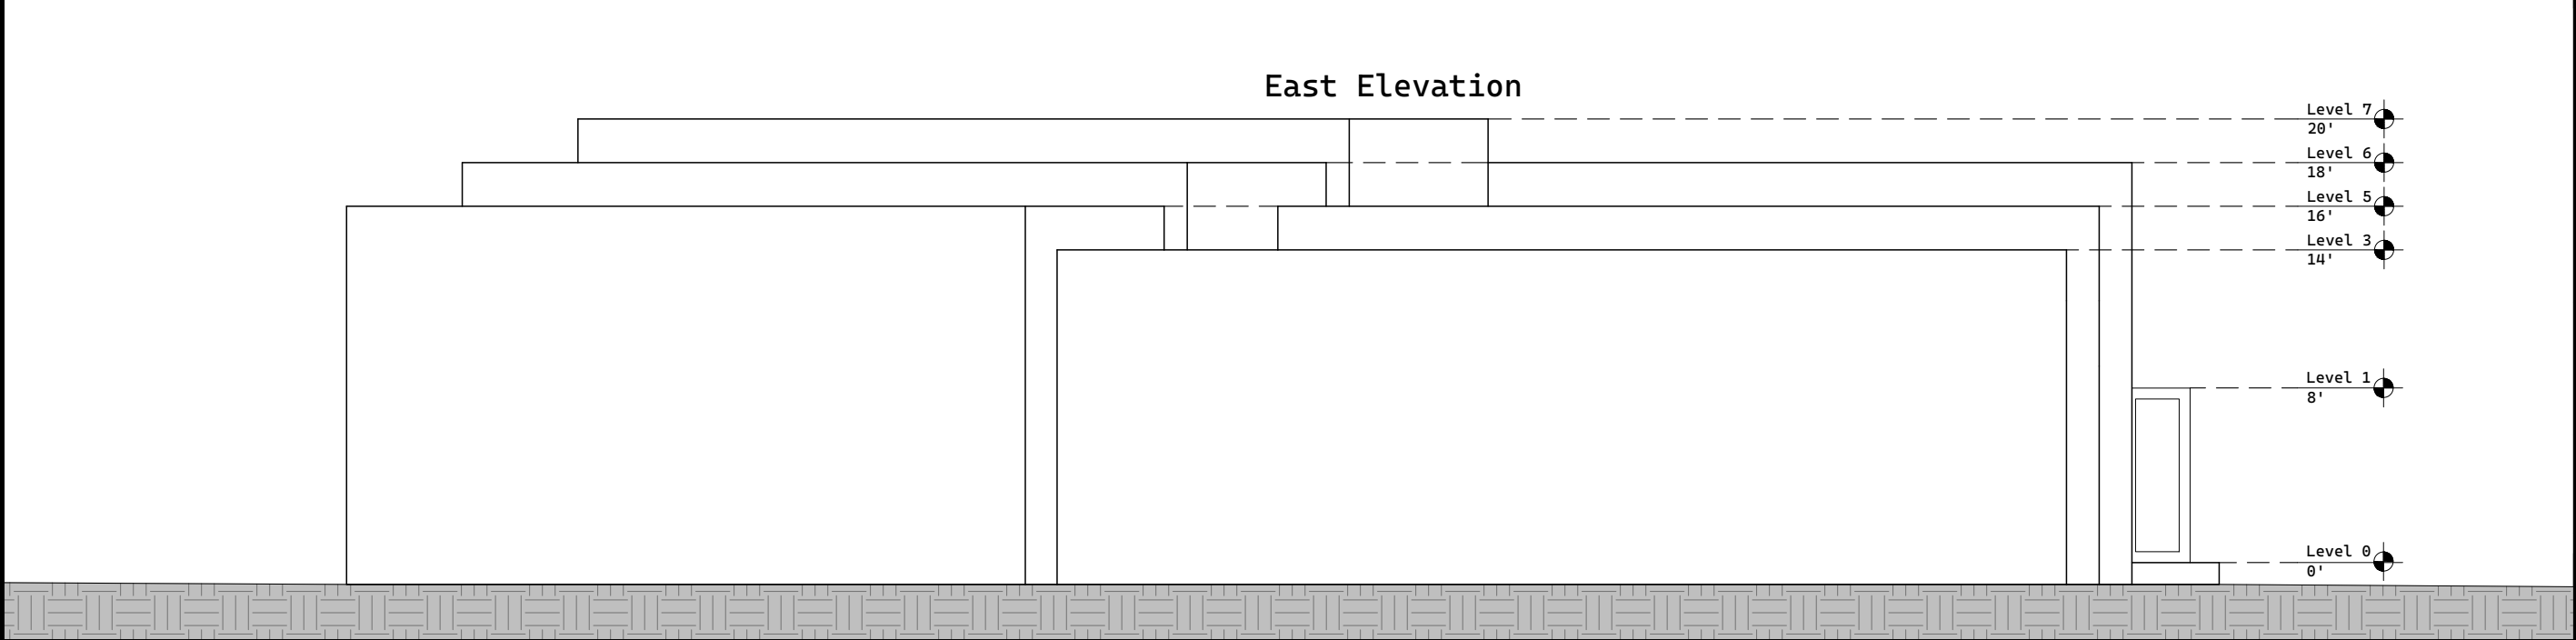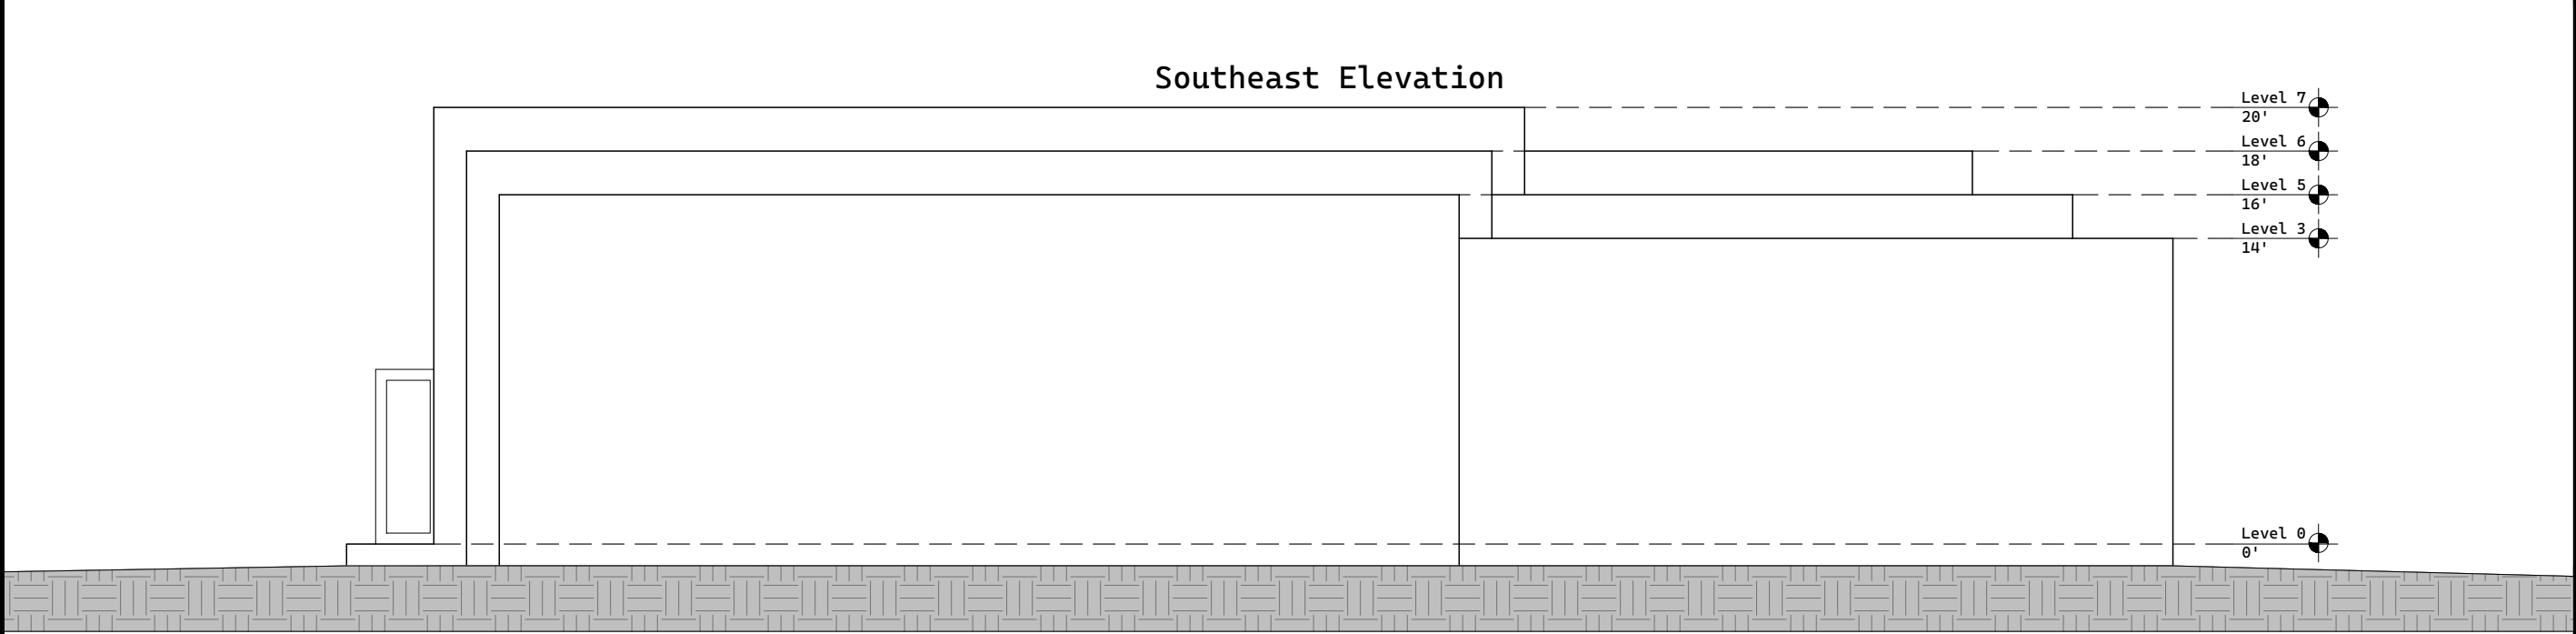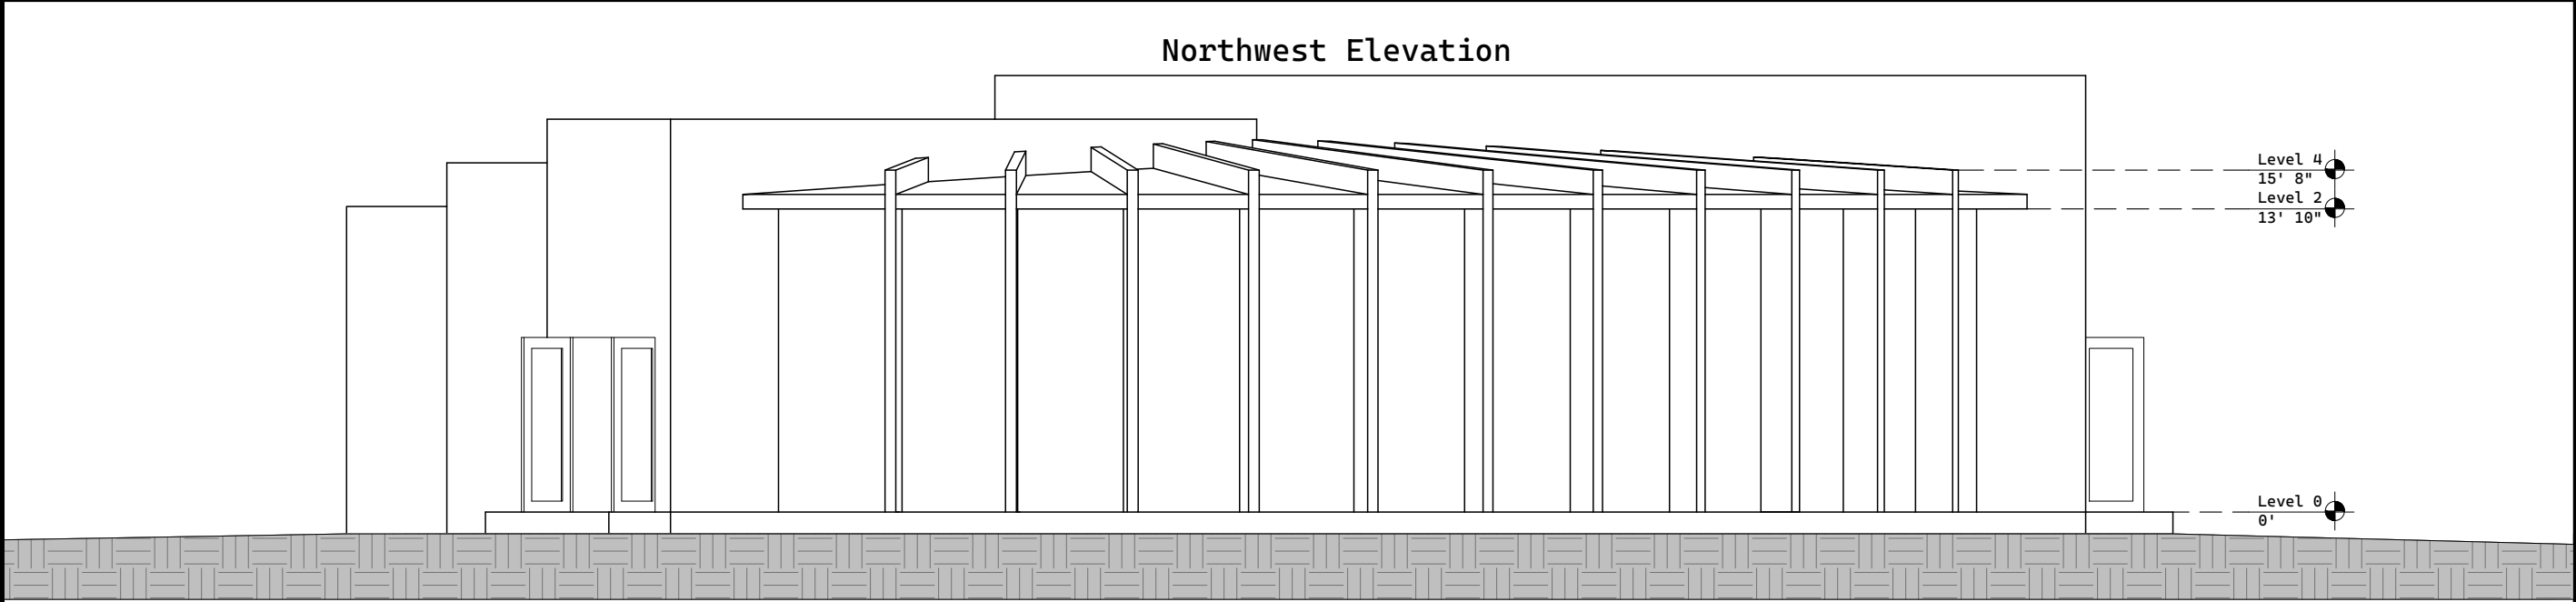

Horizon Hall
Worcester, MA 01609

Connor Piper, Brad Leberman,
& Maxwell J. Wiesenfeld
Worcester Polytechnic Institute
Architectural Engineering 2027

Northwest,
Southeast, & East
Elevations


1" = 8'

A04


Horizon Hall
Worcester, MA 01609

Connor Piper, Brad Leberman,
& Maxwell J. Wiesenfeld
Worcester Polytechnic Institute
Architectural Engineering 2027

Northeast Elevation

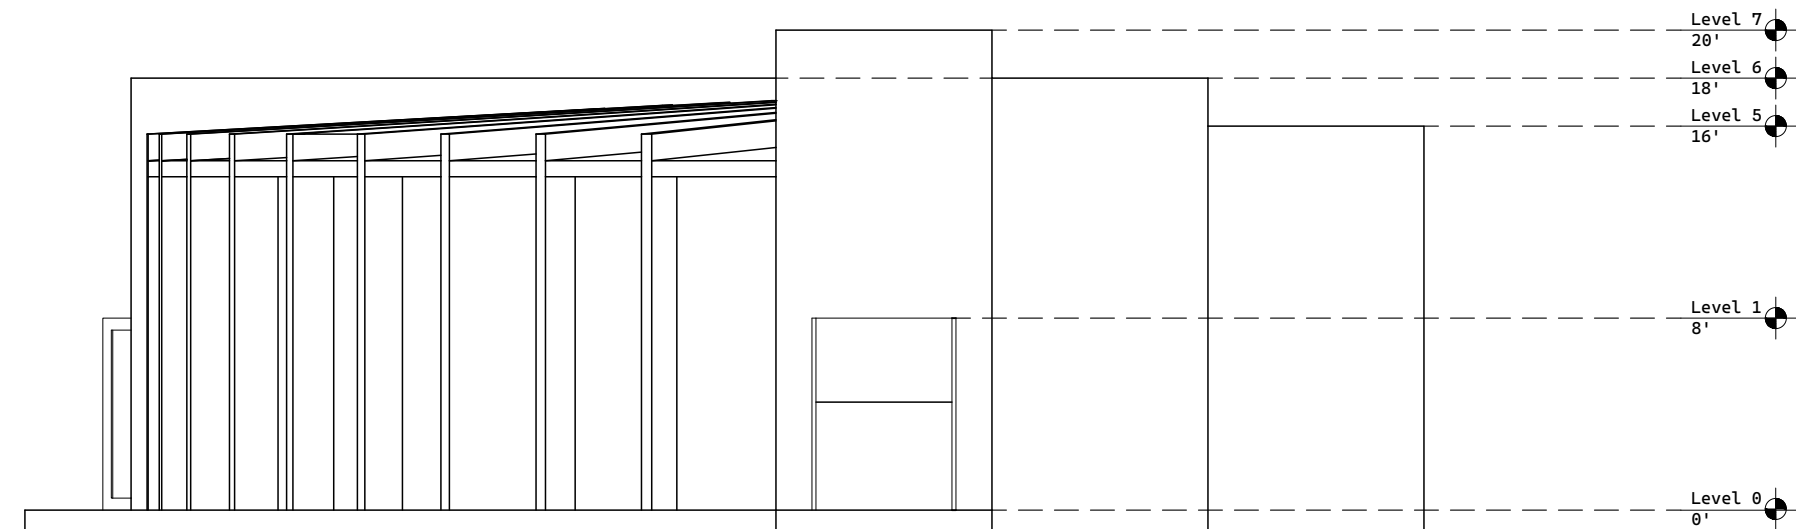

Southwest Elevation

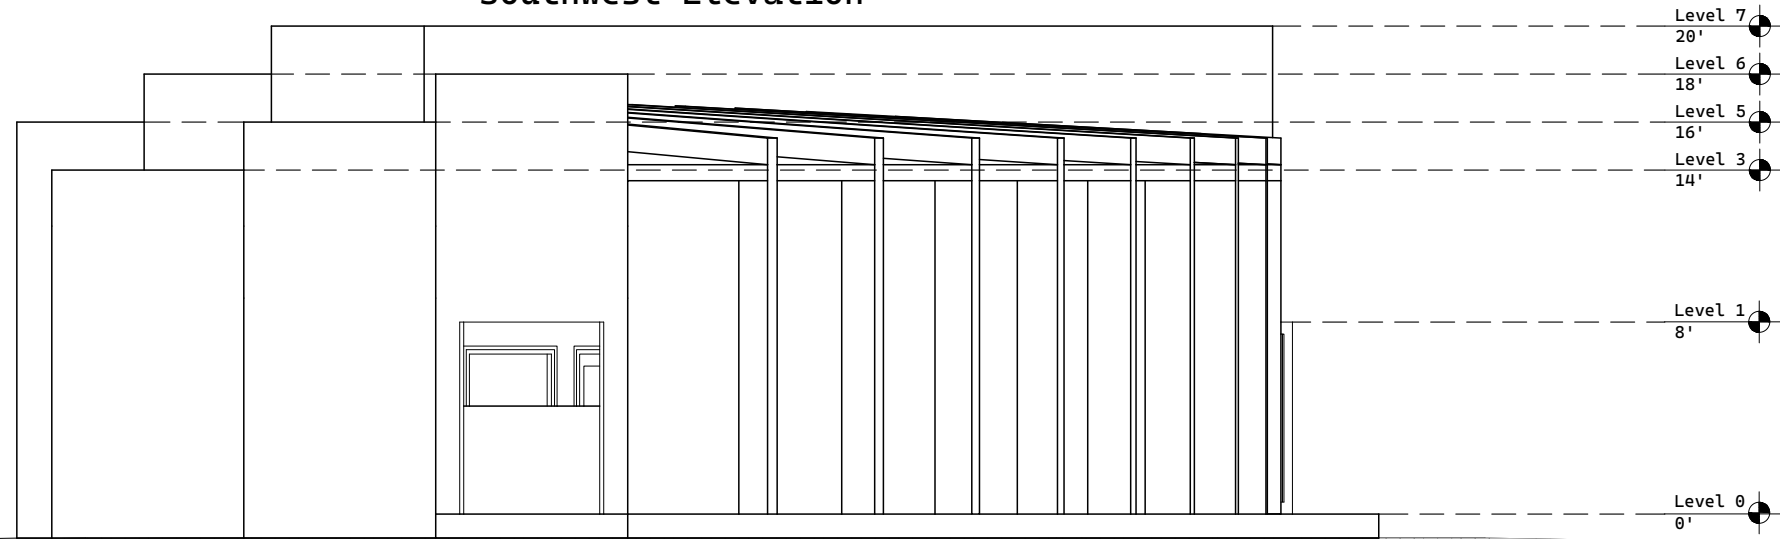


Northeast &
Southwest
Elevations

1" = 8'

A05

Connor Piper, Brad Leberman,
& Maxwell J. Wiesenfeld
Worcester Polytechnic Institute
Architectural Engineering 2027

Southwest Section

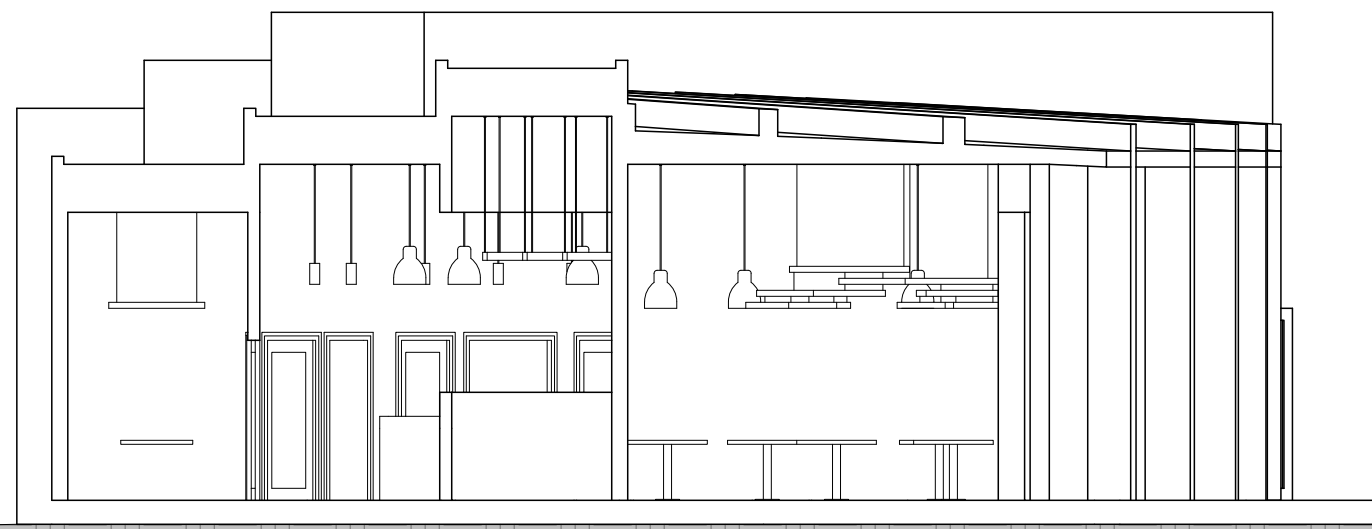

Southwest
Section

Cut @ 18' From Wall

1" = 8'


A06

West Sections
Cut @ 3' (Top) & 11'
(Bottom) From Back Wall


1" = 8'

A07

West Section (3')

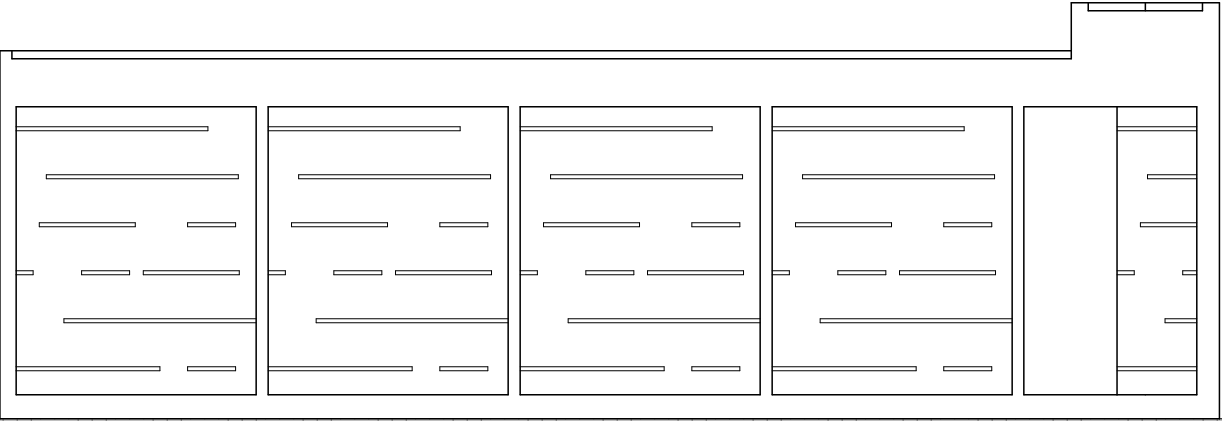

West Section (11')

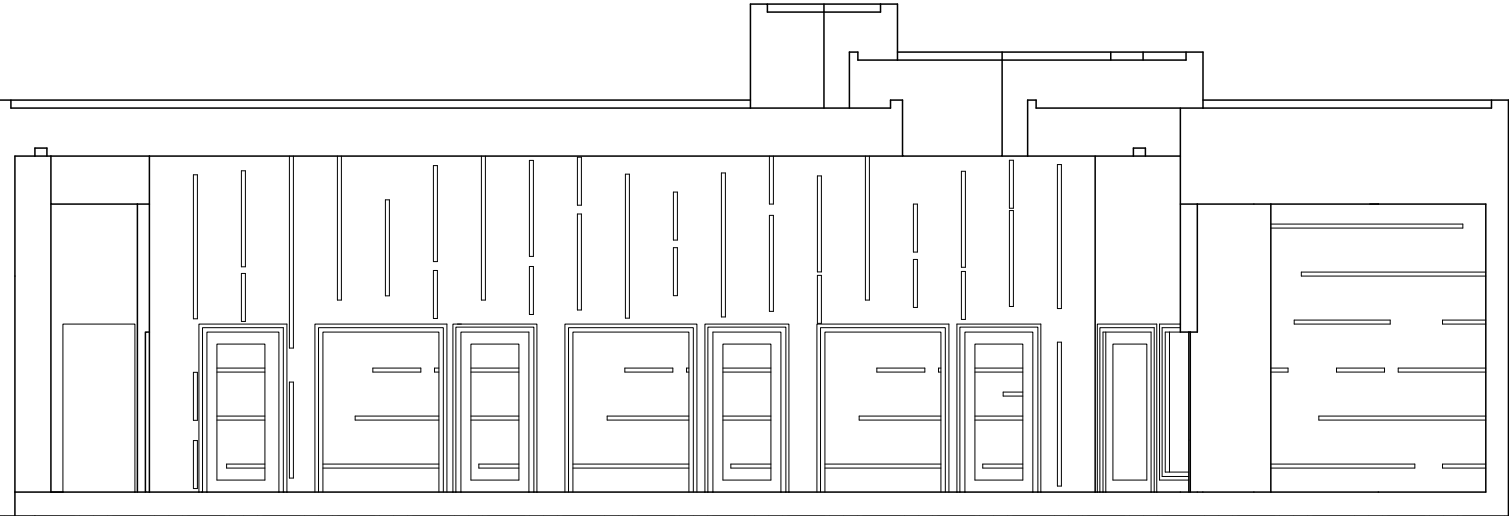

Depth in
Finished Wall
(Unless Otherwise Specified)

E

Flush

Fixture Schedule

Label	Symbol	Manufacturer	Model #	Lamp Info. Type, CCT	Location(s)
E	◀▶	Delviro Ennergy	DTL REC SPK	LED, 2700K	Tech Suite & Tech Suite Hallway Walls


Connor Piper, Brad Leberman,
& Maxwell J. Wiesenfeld
Worcester Polytechnic Institute
Architectural Engineering 2027

Northwest Sections
Cut @ 3' (Top) & 11'
(Bottom) Back Outer Wall


1" = 8'

A08

Northwest Section (3')

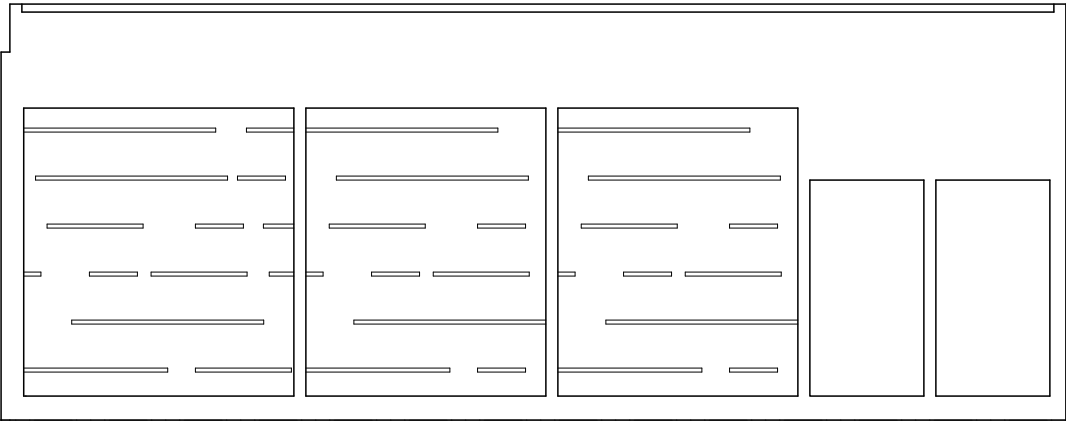

Northwest Section (11')

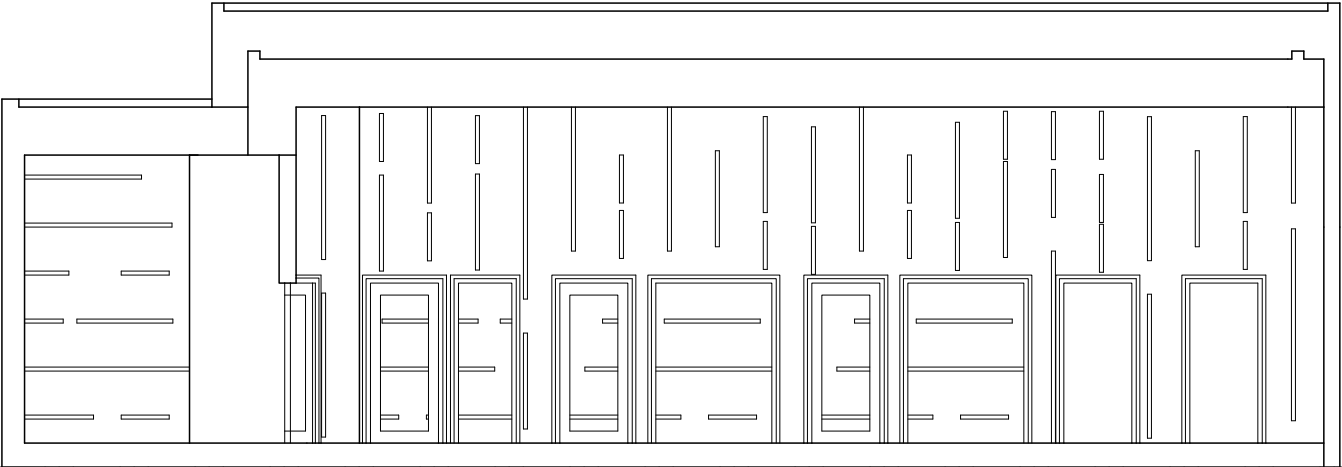

Depth in
Finished Wall
(Unless Otherwise Specified)

E

Flush

Fixture Schedule

Label	Symbol	Manufacturer	Model #	Lamp Info. Type, CCT	Location(s)
E	◄==►	Delviro Engergy	DTL REC SPK	LED, 2700K	Tech Suite & Tech Suite Hallway Walls