


Damien Hirst Worcester Home-Studio

Damien Hirst
Worcester
Home-Studio
54 Institute Rd.
Worcester, MA
01609 [Site 3]

Maxwell J. Wiesenfeld
Worcester Polytechnic Institute
Architectural Engineering 2027

Graphic Standards


North Arrow

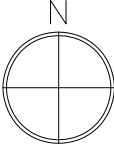

Rug




Elevation Marker

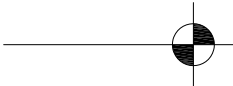


Wall



Outdoor Tile

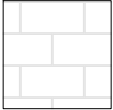

Earth

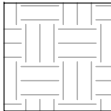


Indoor Tile



1" = 8'

A00

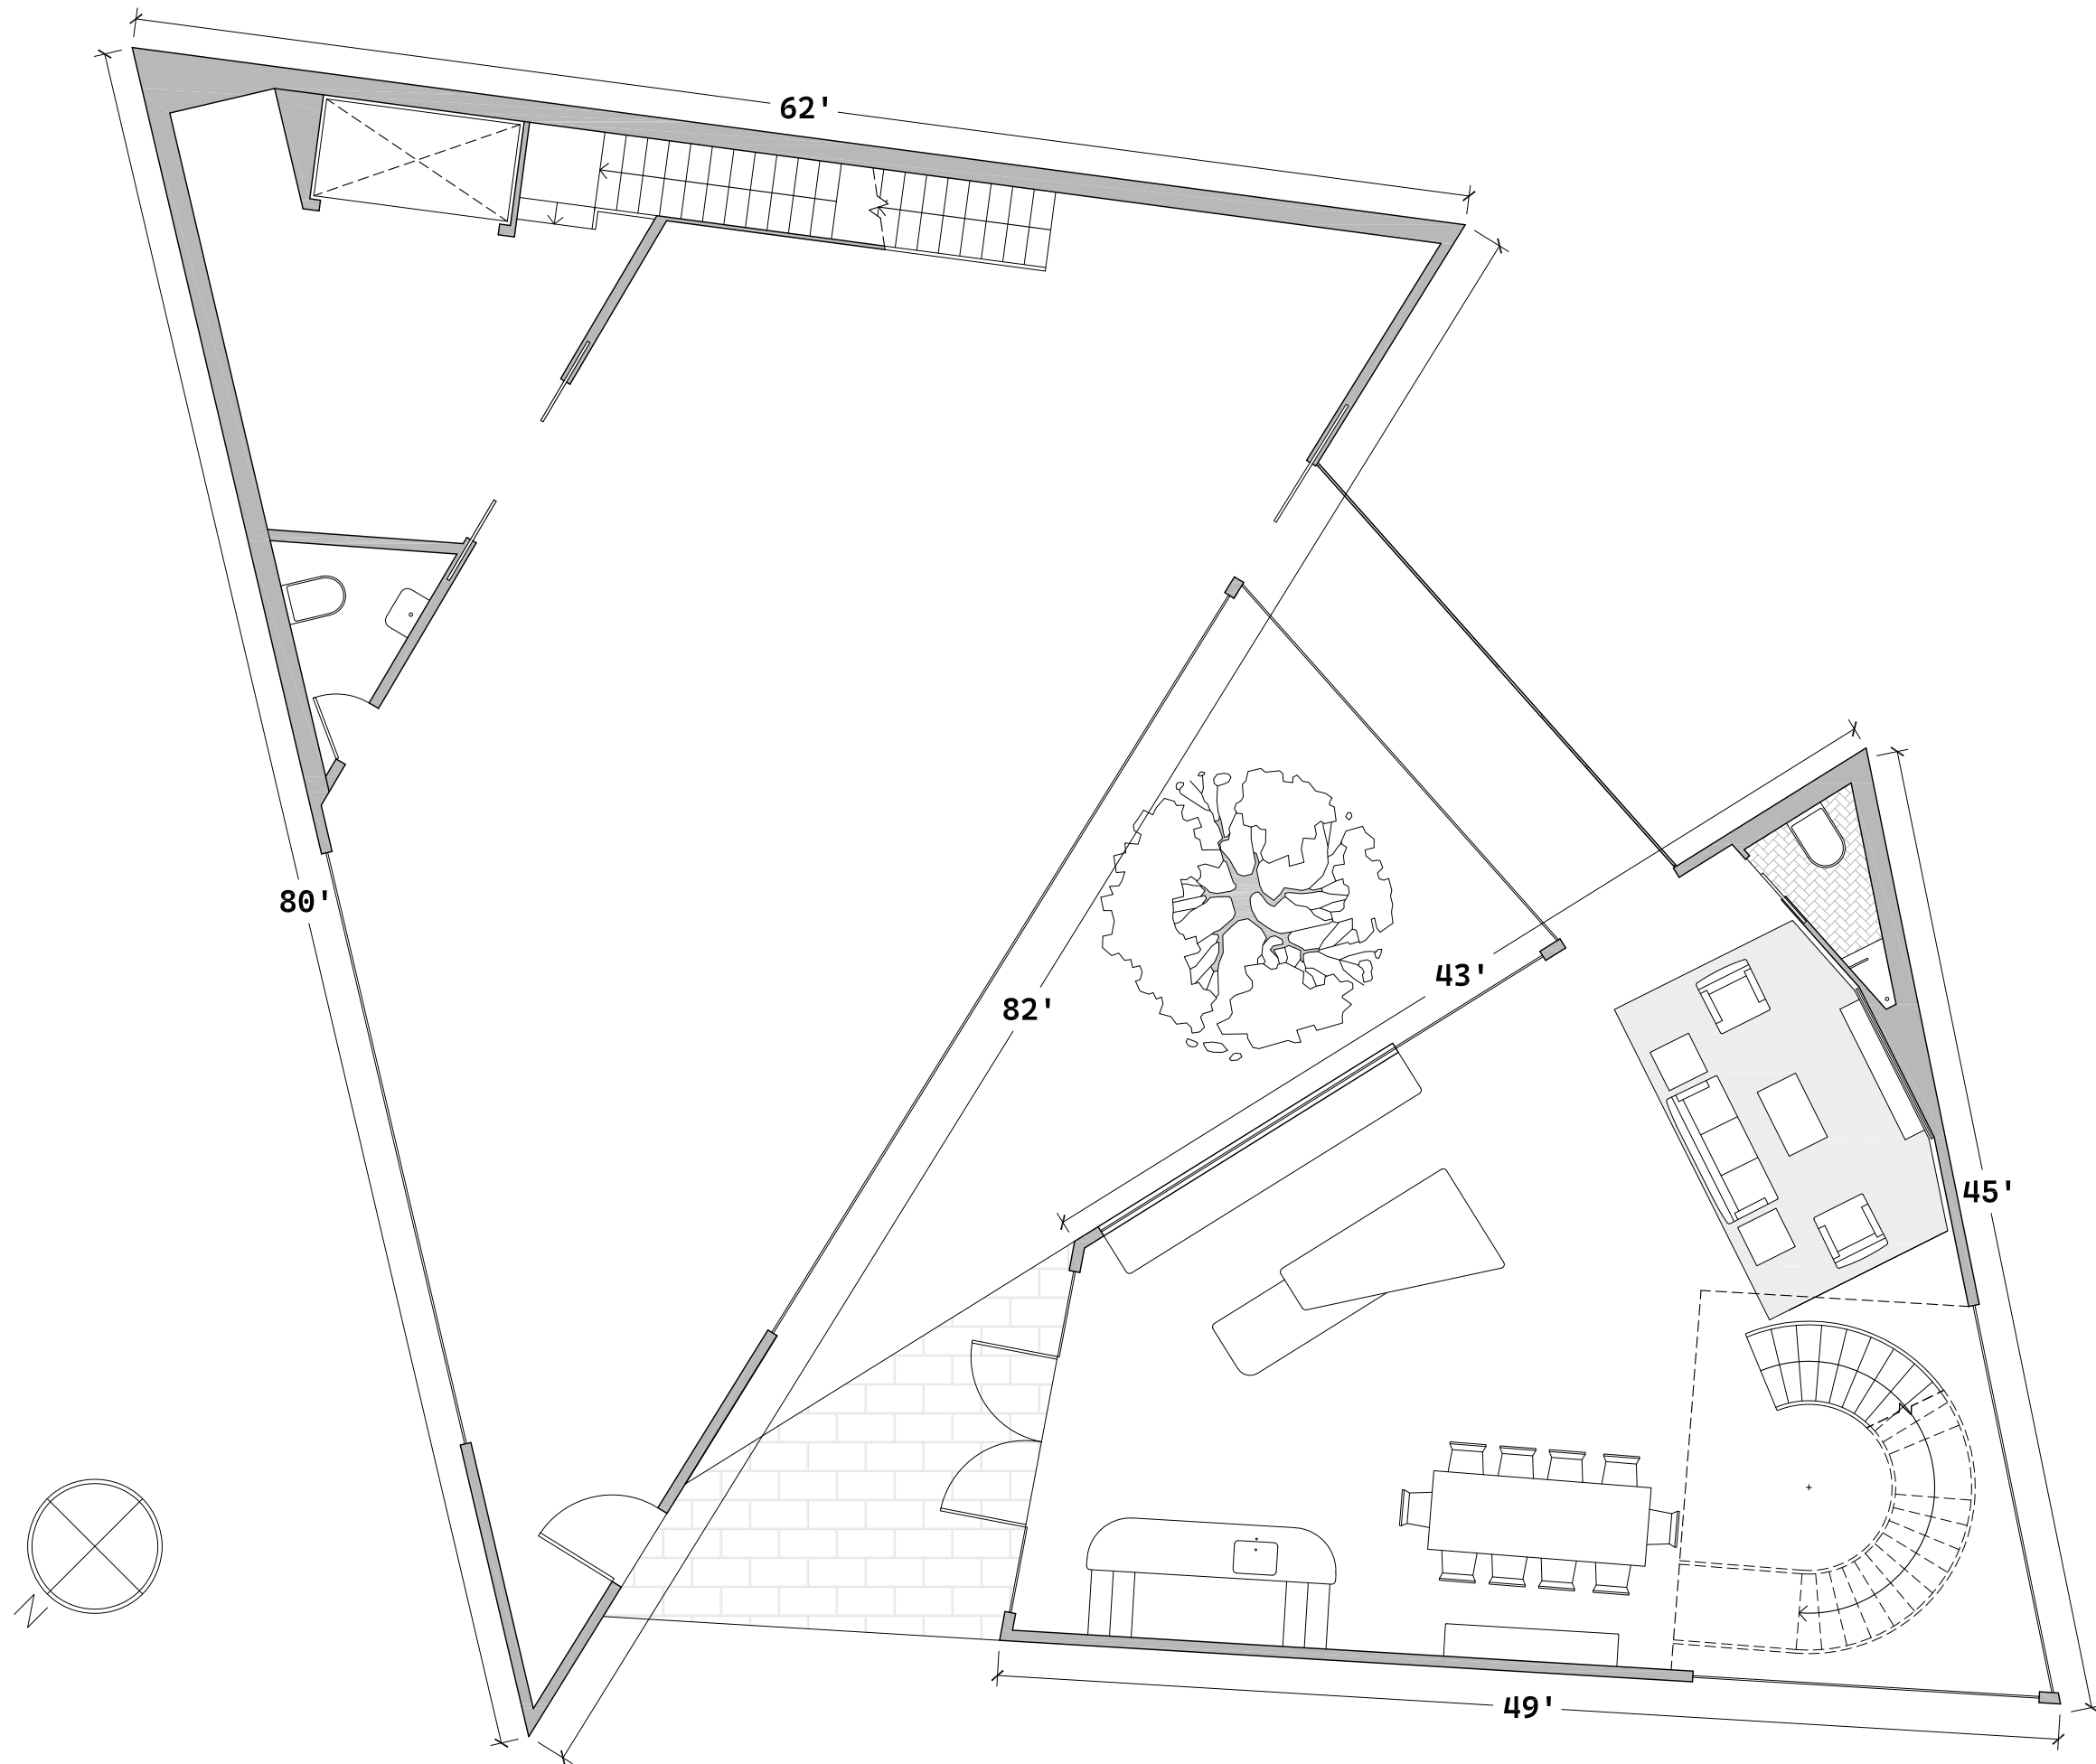


Damien Hirst
Worcester
Home-Studio
54 Institute Rd.
Worcester, MA
01609 [Site 3]

Maxwell J. Wiesenfeld
Worcester Polytechnic Institute
Architectural Engineering 2027

1" = 8'
First Floor
Floor Plan

A01


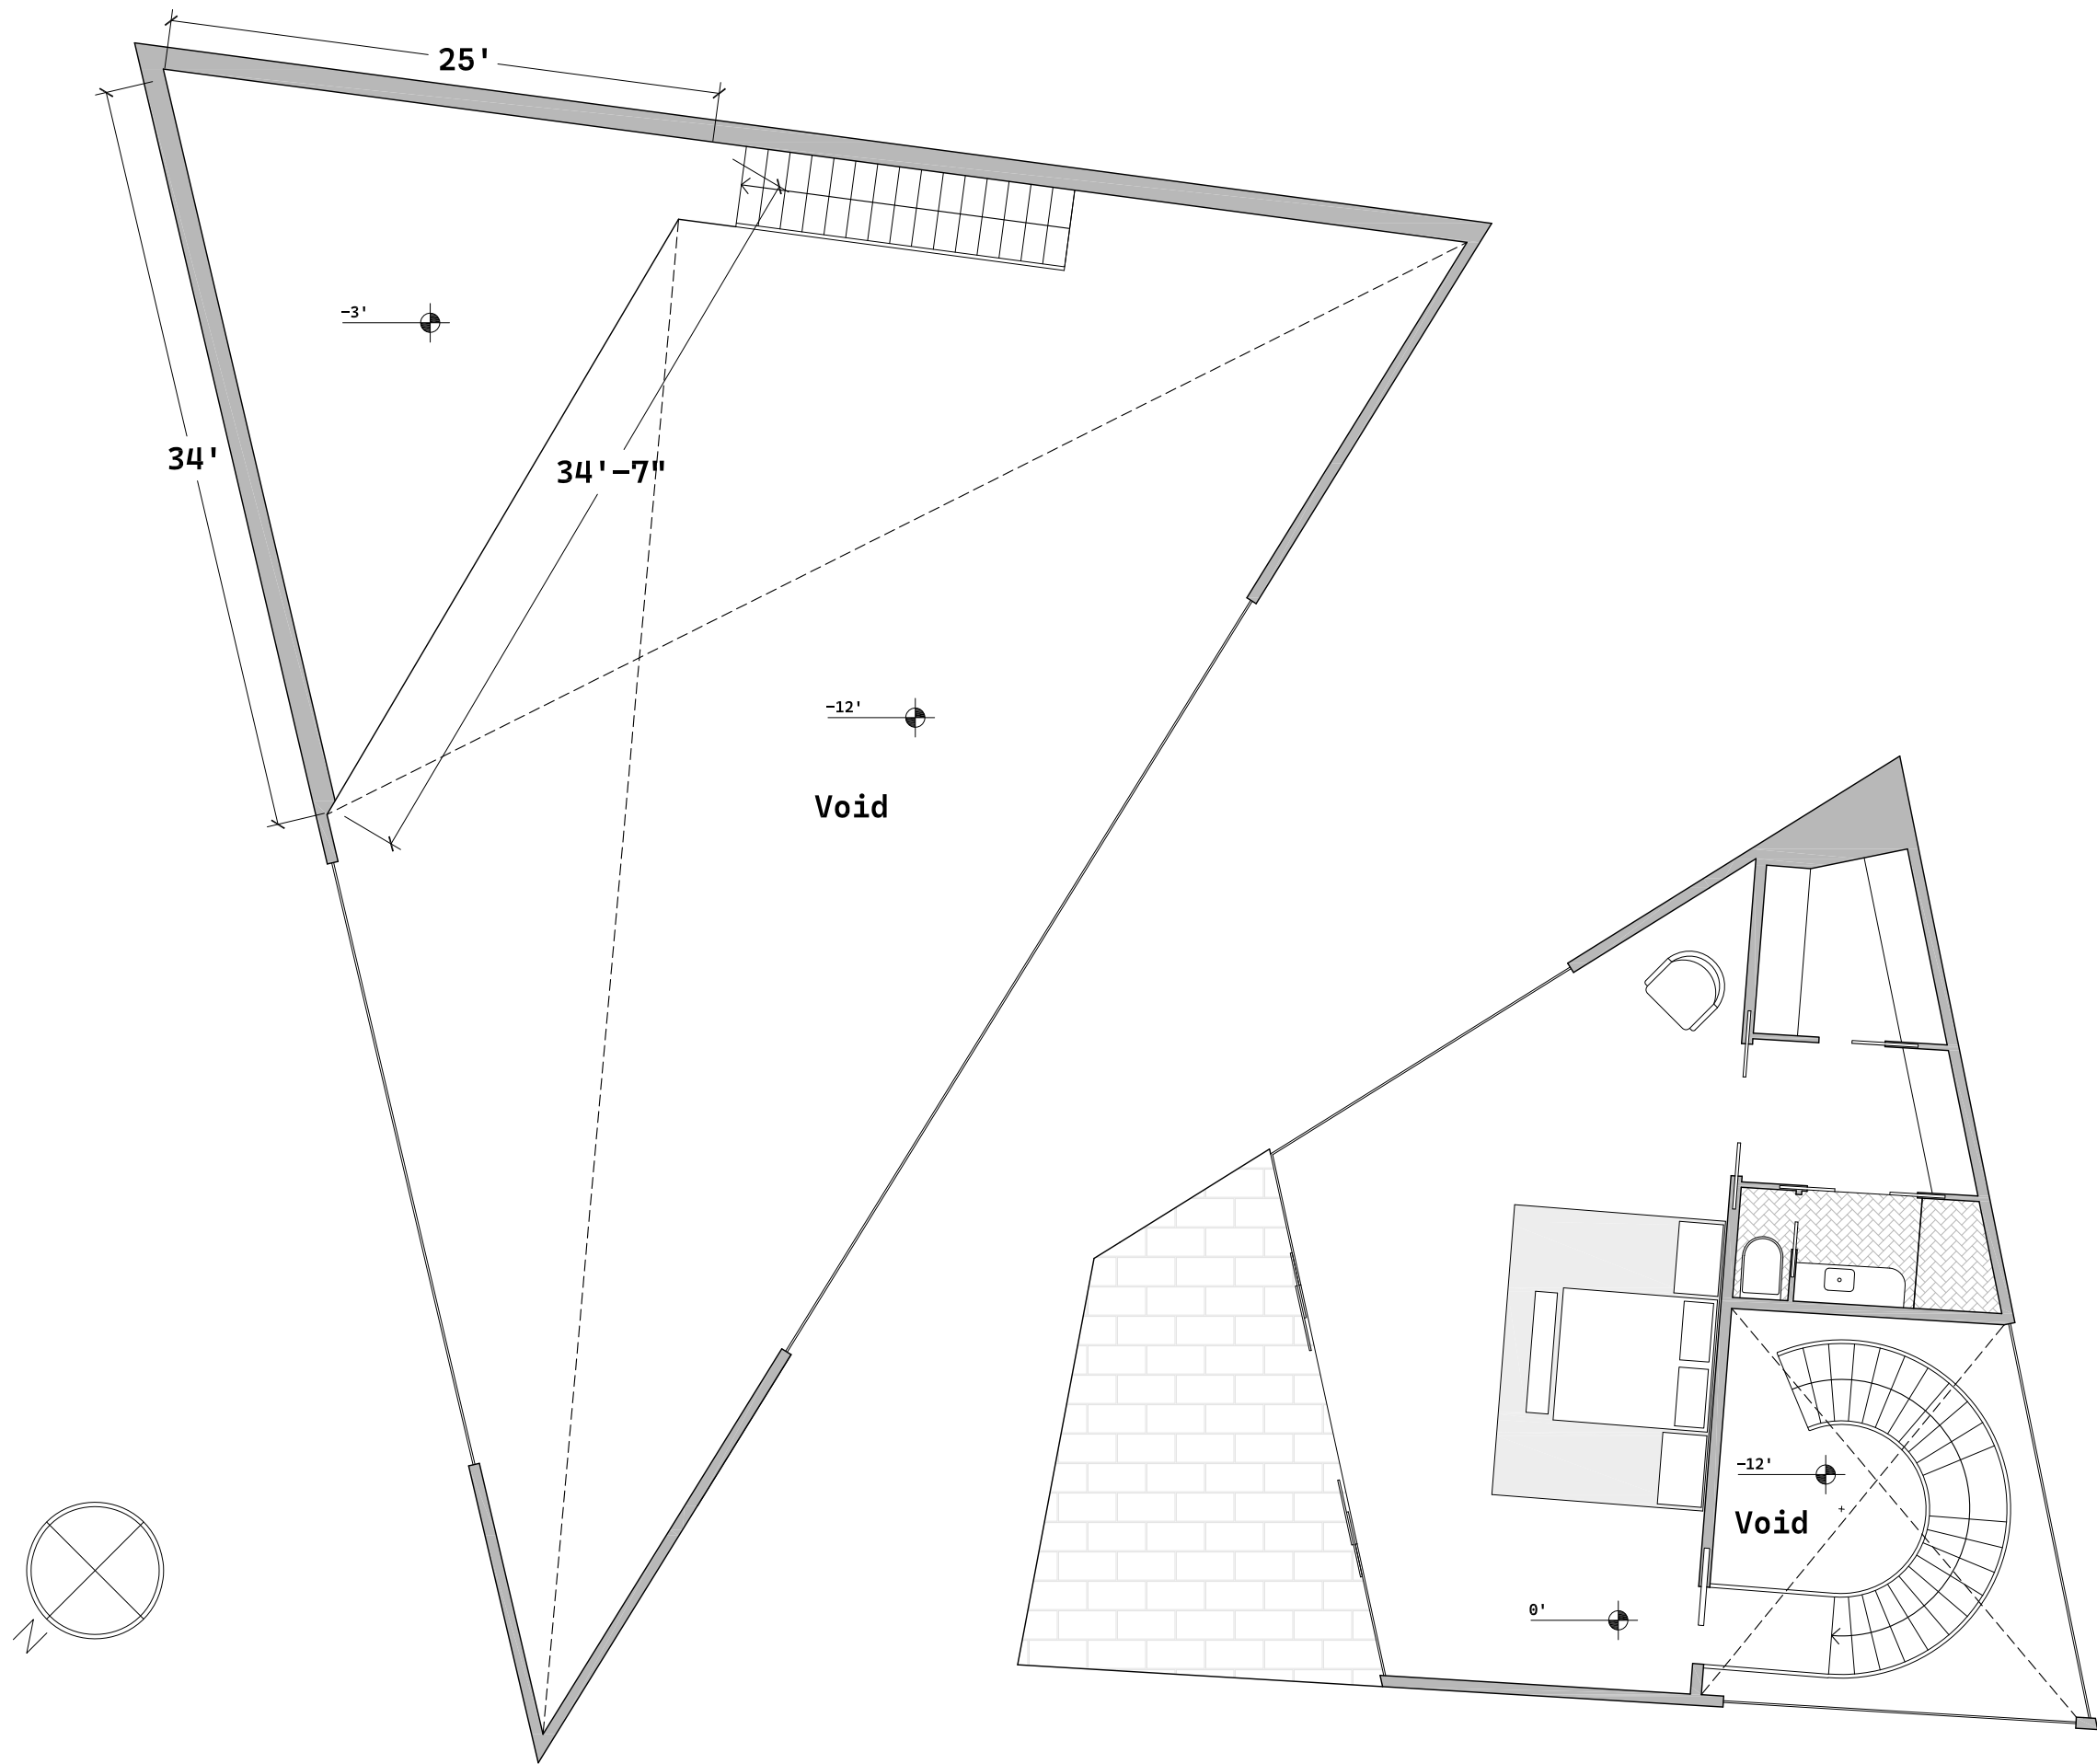


Damien Hirst
Worcester
Home-Studio
54 Institute Rd.
Worcester, MA
01609 [Site 3]

Maxwell J. Wiesenfeld
Worcester Polytechnic Institute
Architectural Engineering 2027

1" = 8'
Second Floor
Floor Plan

A02

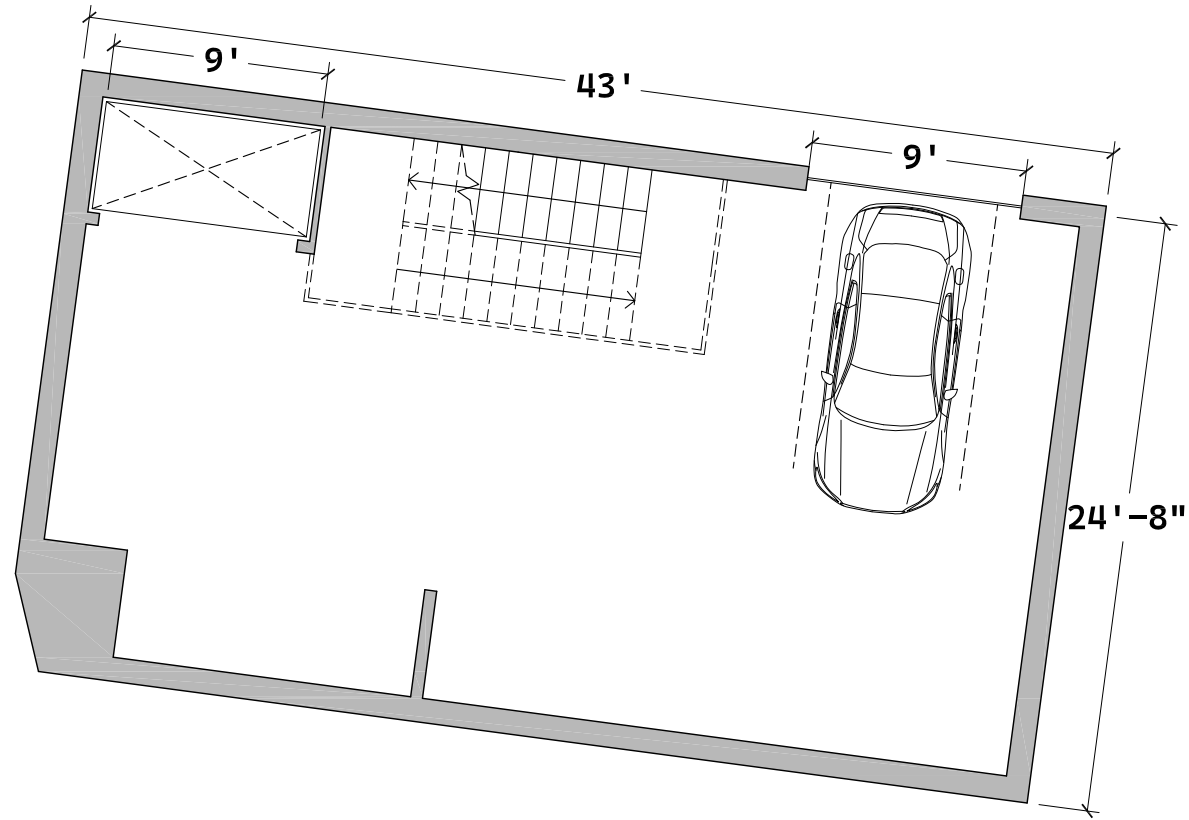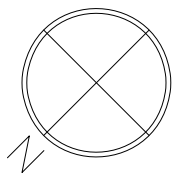


**Damien Hirst
Worcester
Home-Studio**
54 Institute Rd.
Worcester, MA
01609 [Site 3]

Maxwell J. Wiesenfeld
Worcester Polytechnic Institute
Architectural Engineering 2027

1" = 8'
Ground Floor
Floor Plan

A03

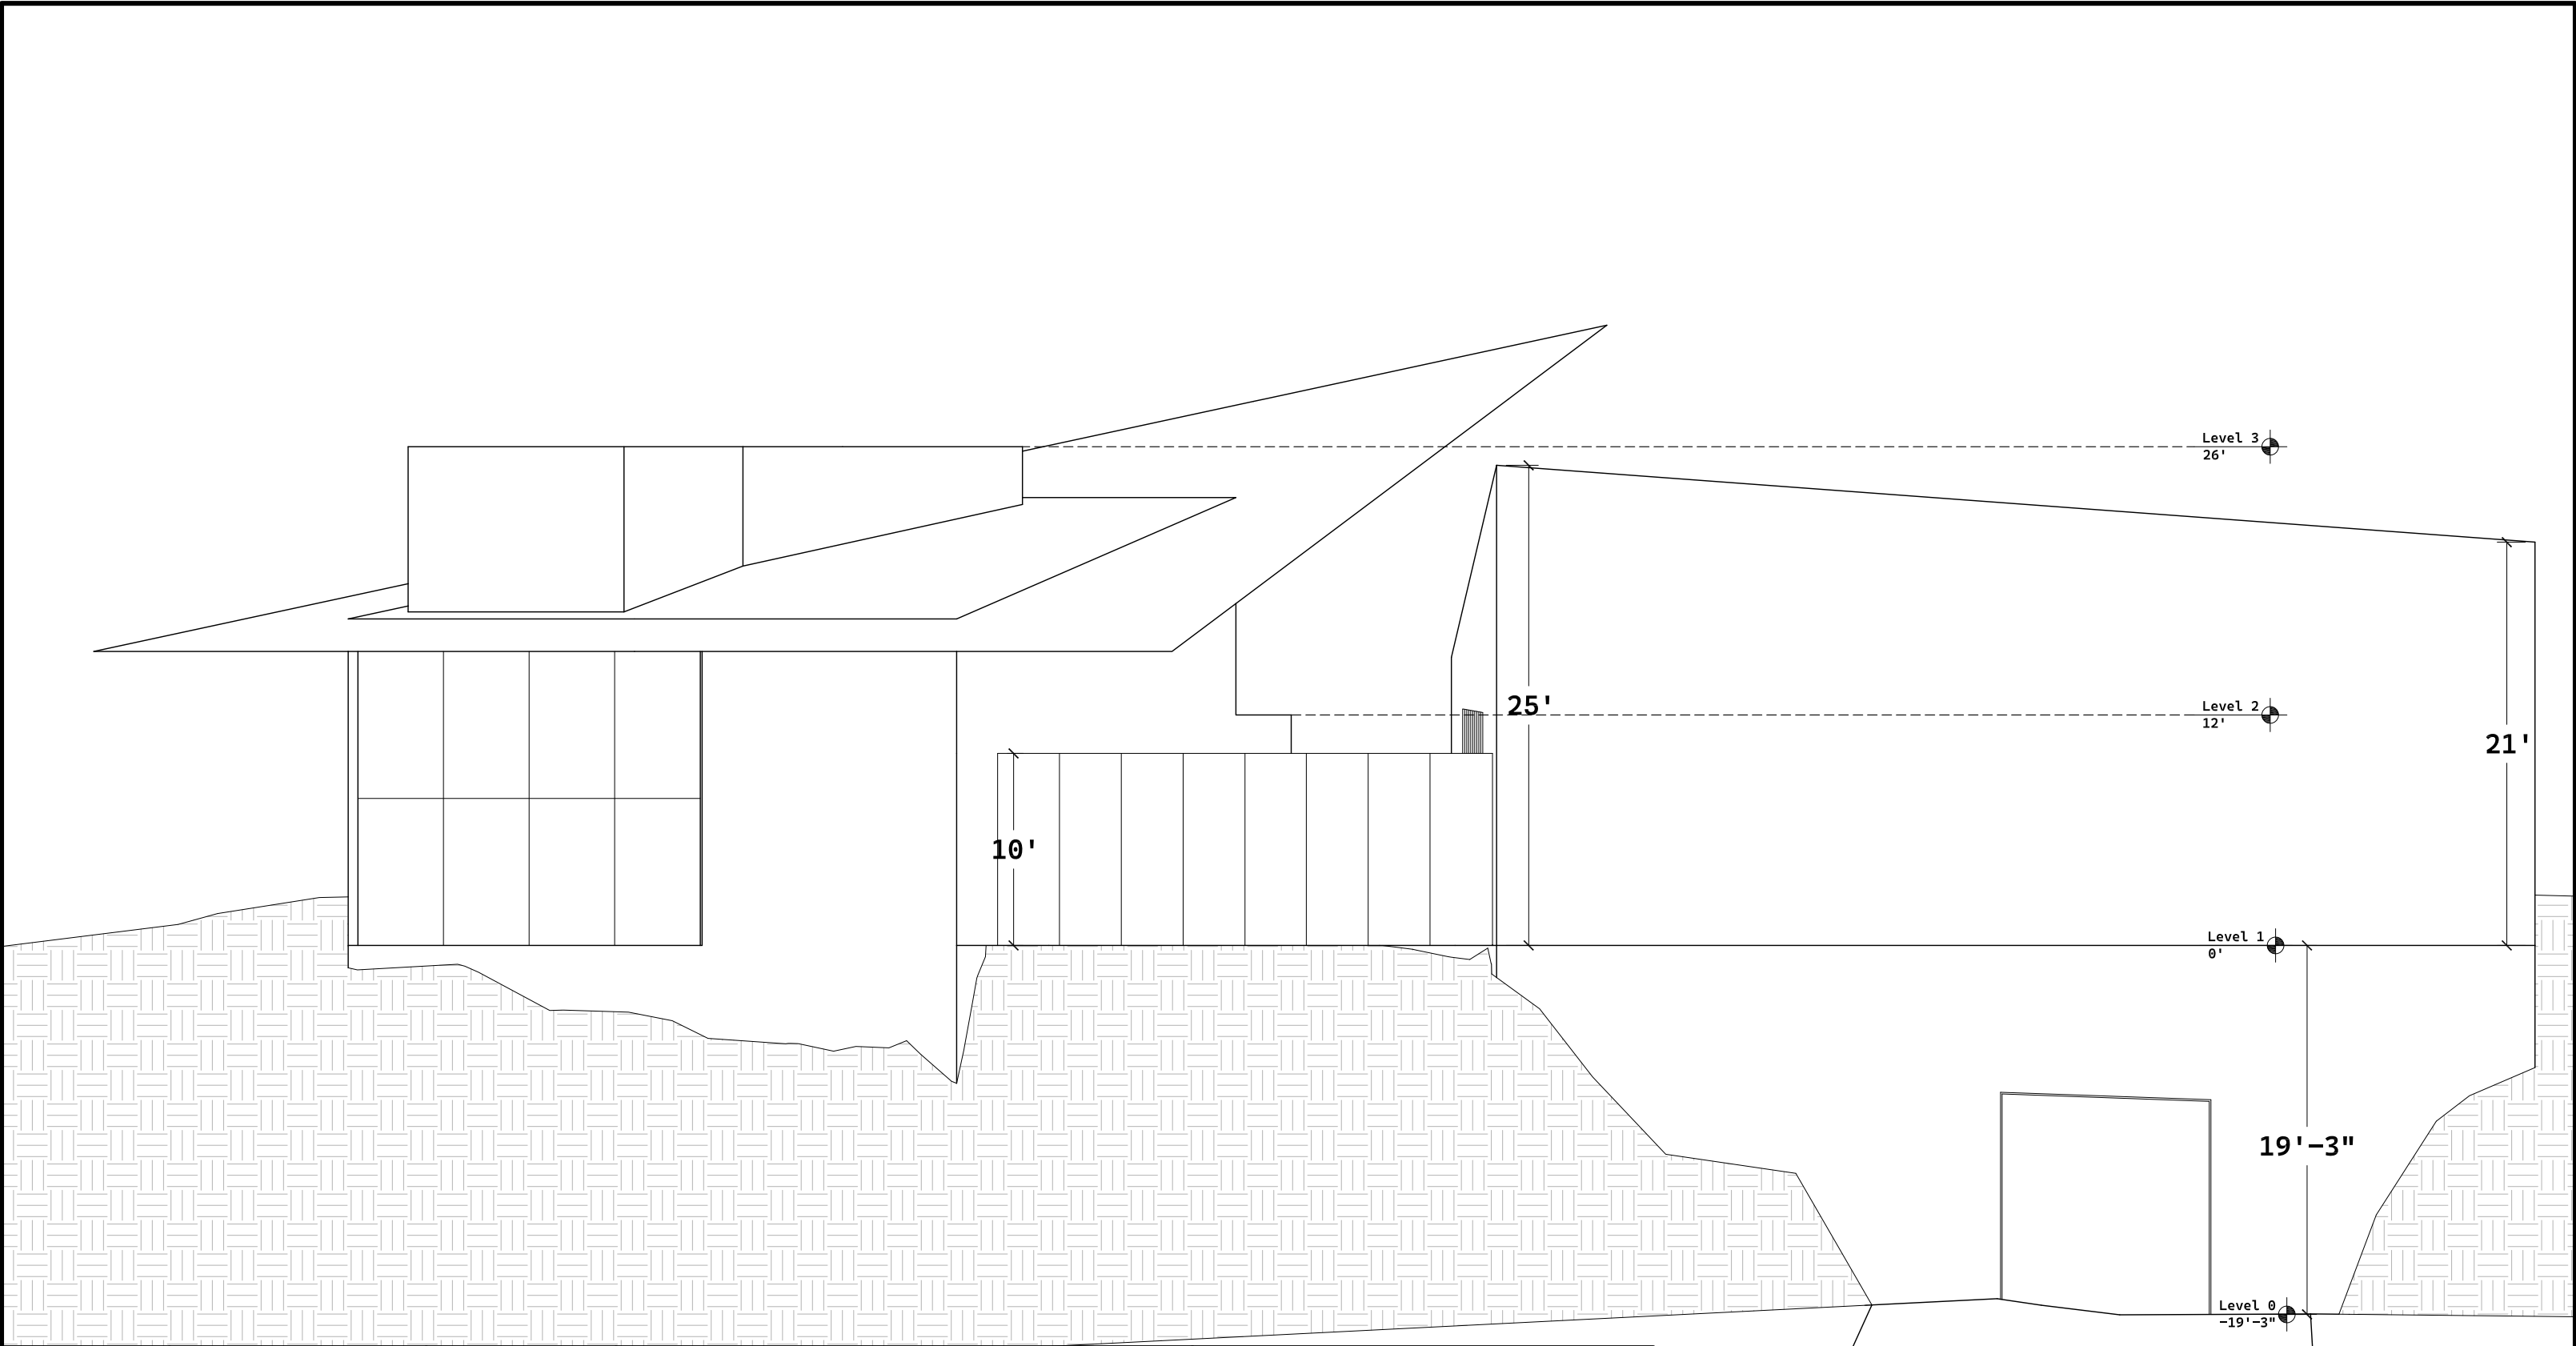


A04

1" = 8'
South
Elevation

Maxwell J. Wiesenfeld
Worcester Polytechnic Institute
Architectural Engineering 2027

**Damien Hirst
Worcester
Home-Studio**

54 Institute Rd.
Worcester, MA
01609 [Site 3]

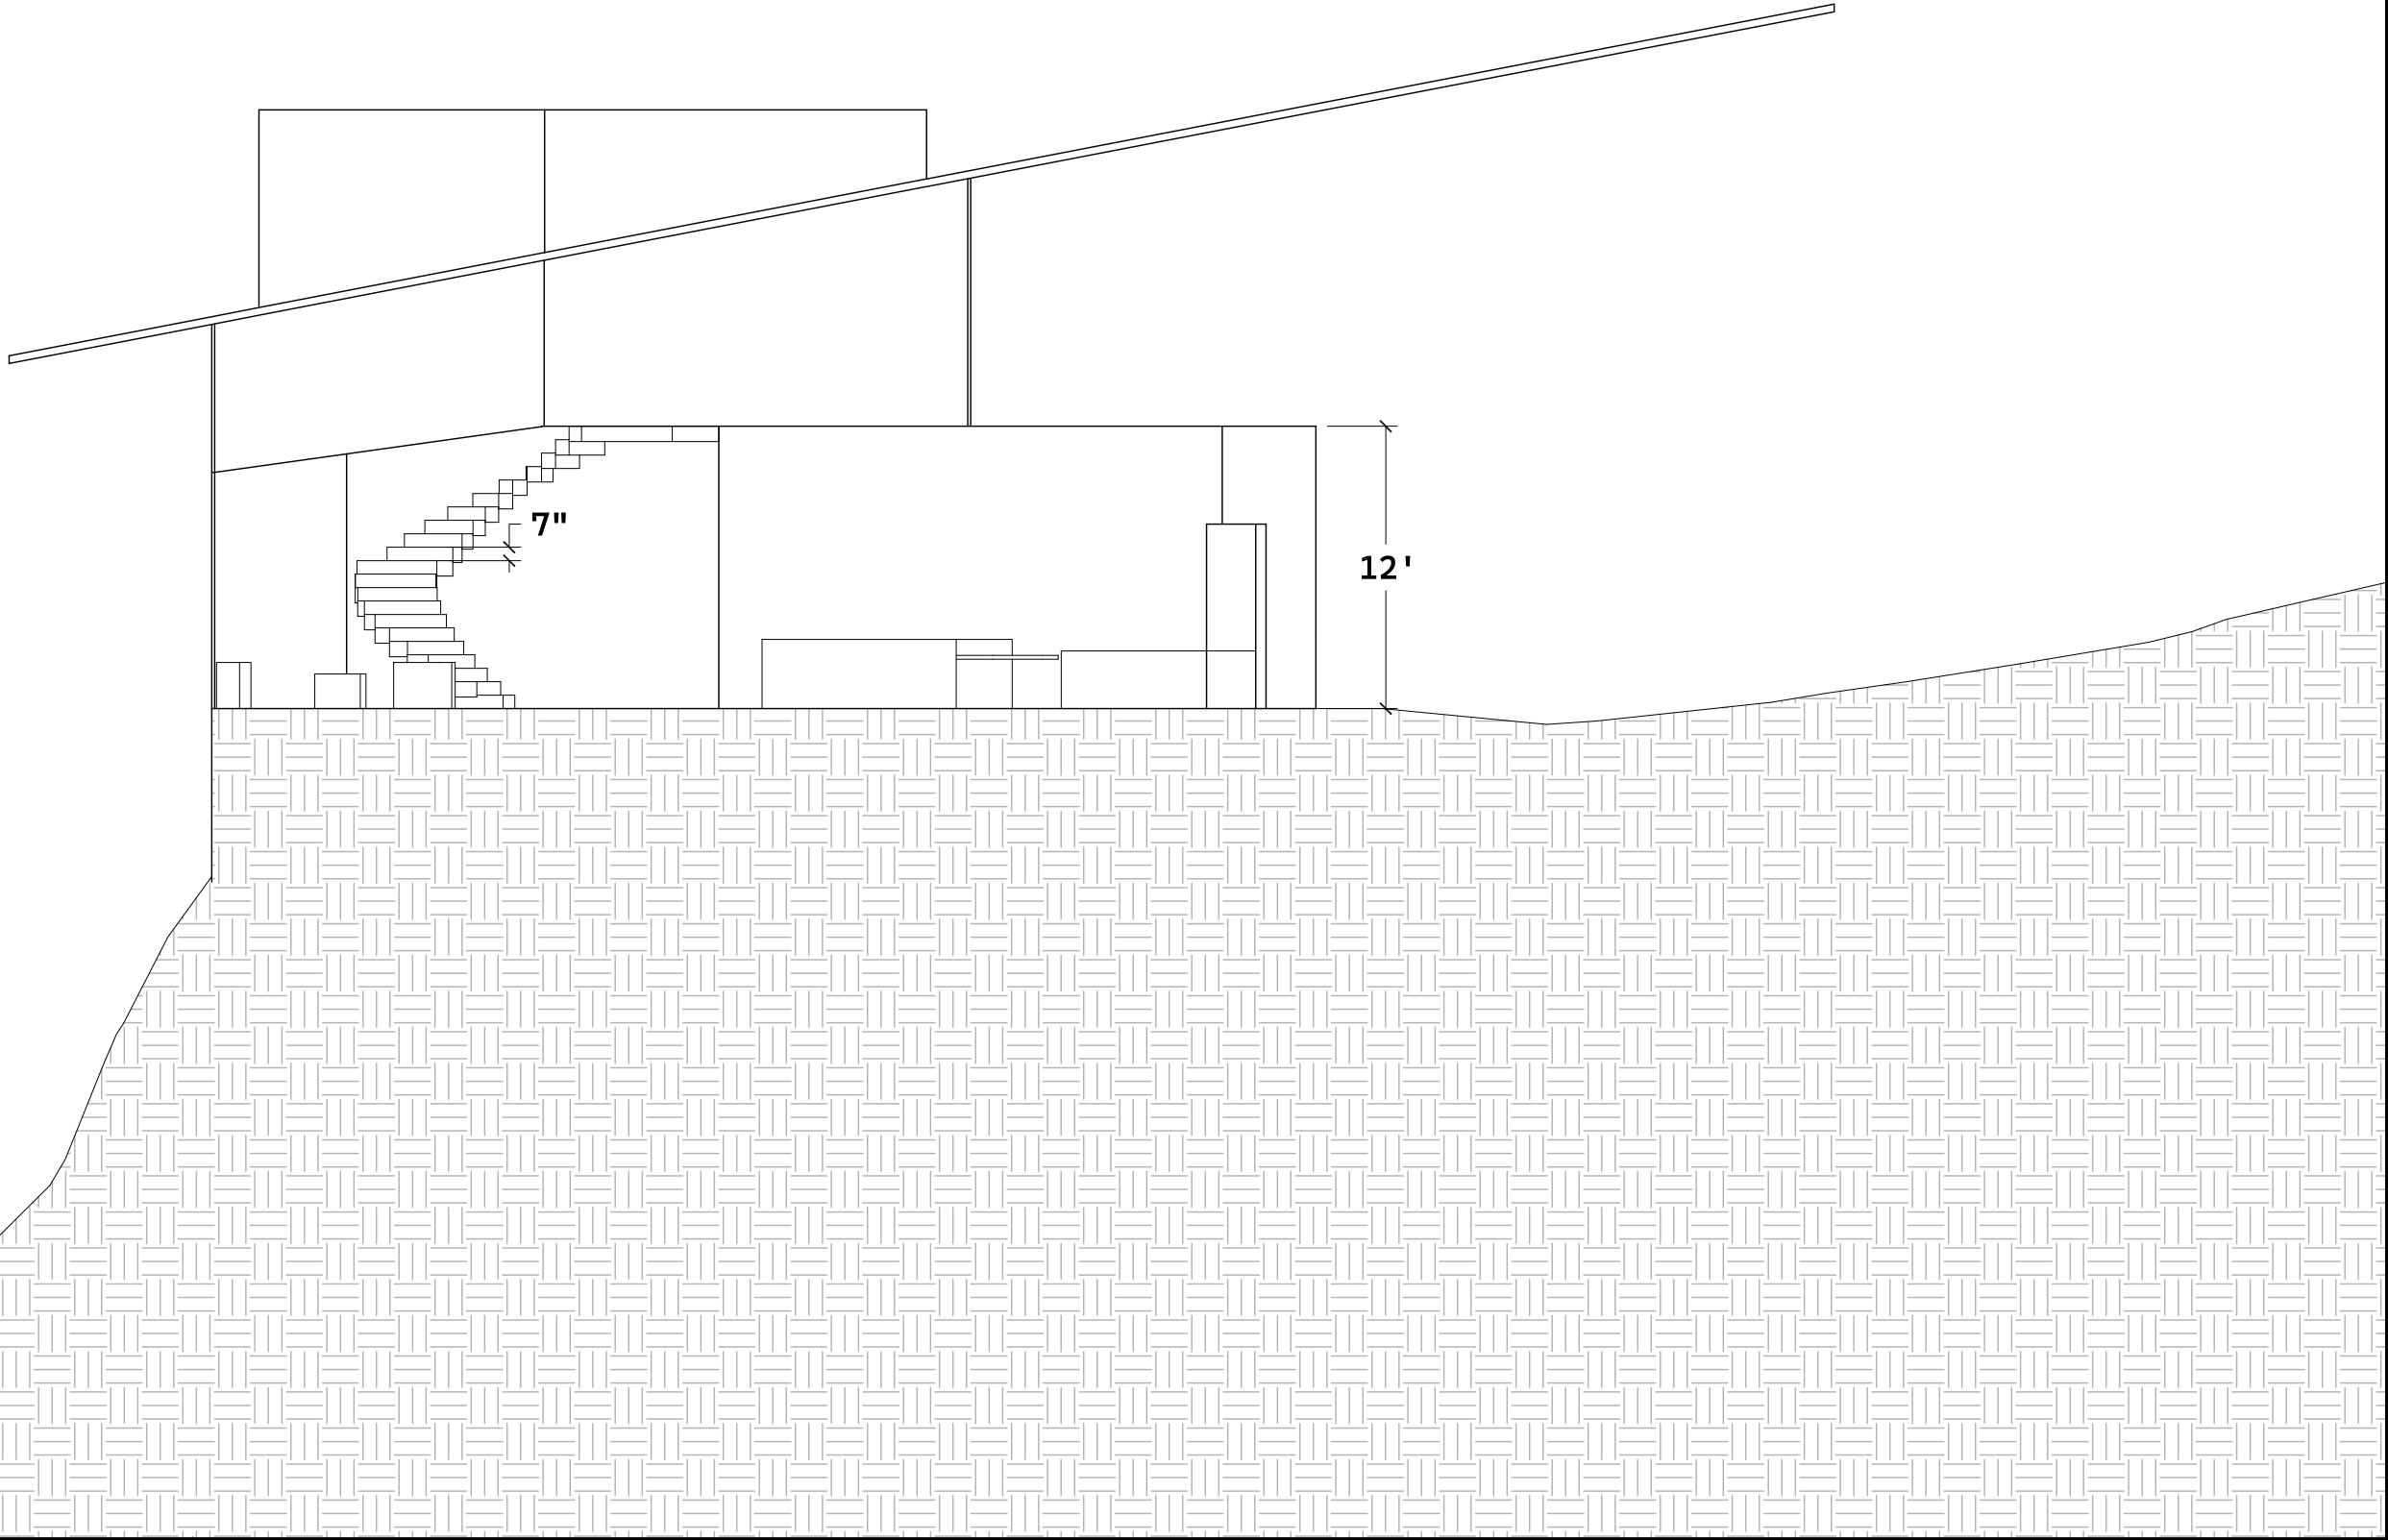

Damien Hirst
Worcester
Home-Studio
54 Institute Rd.
Worcester, MA
01609 [Site 3]

Maxwell J. Wiesenfeld
Worcester Polytechnic Institute
Architectural Engineering 2027

1" = 8'
East
Section

A05